



**Layout Sign Off**

Client Approved : \_\_\_\_\_

Date : \_\_\_\_\_

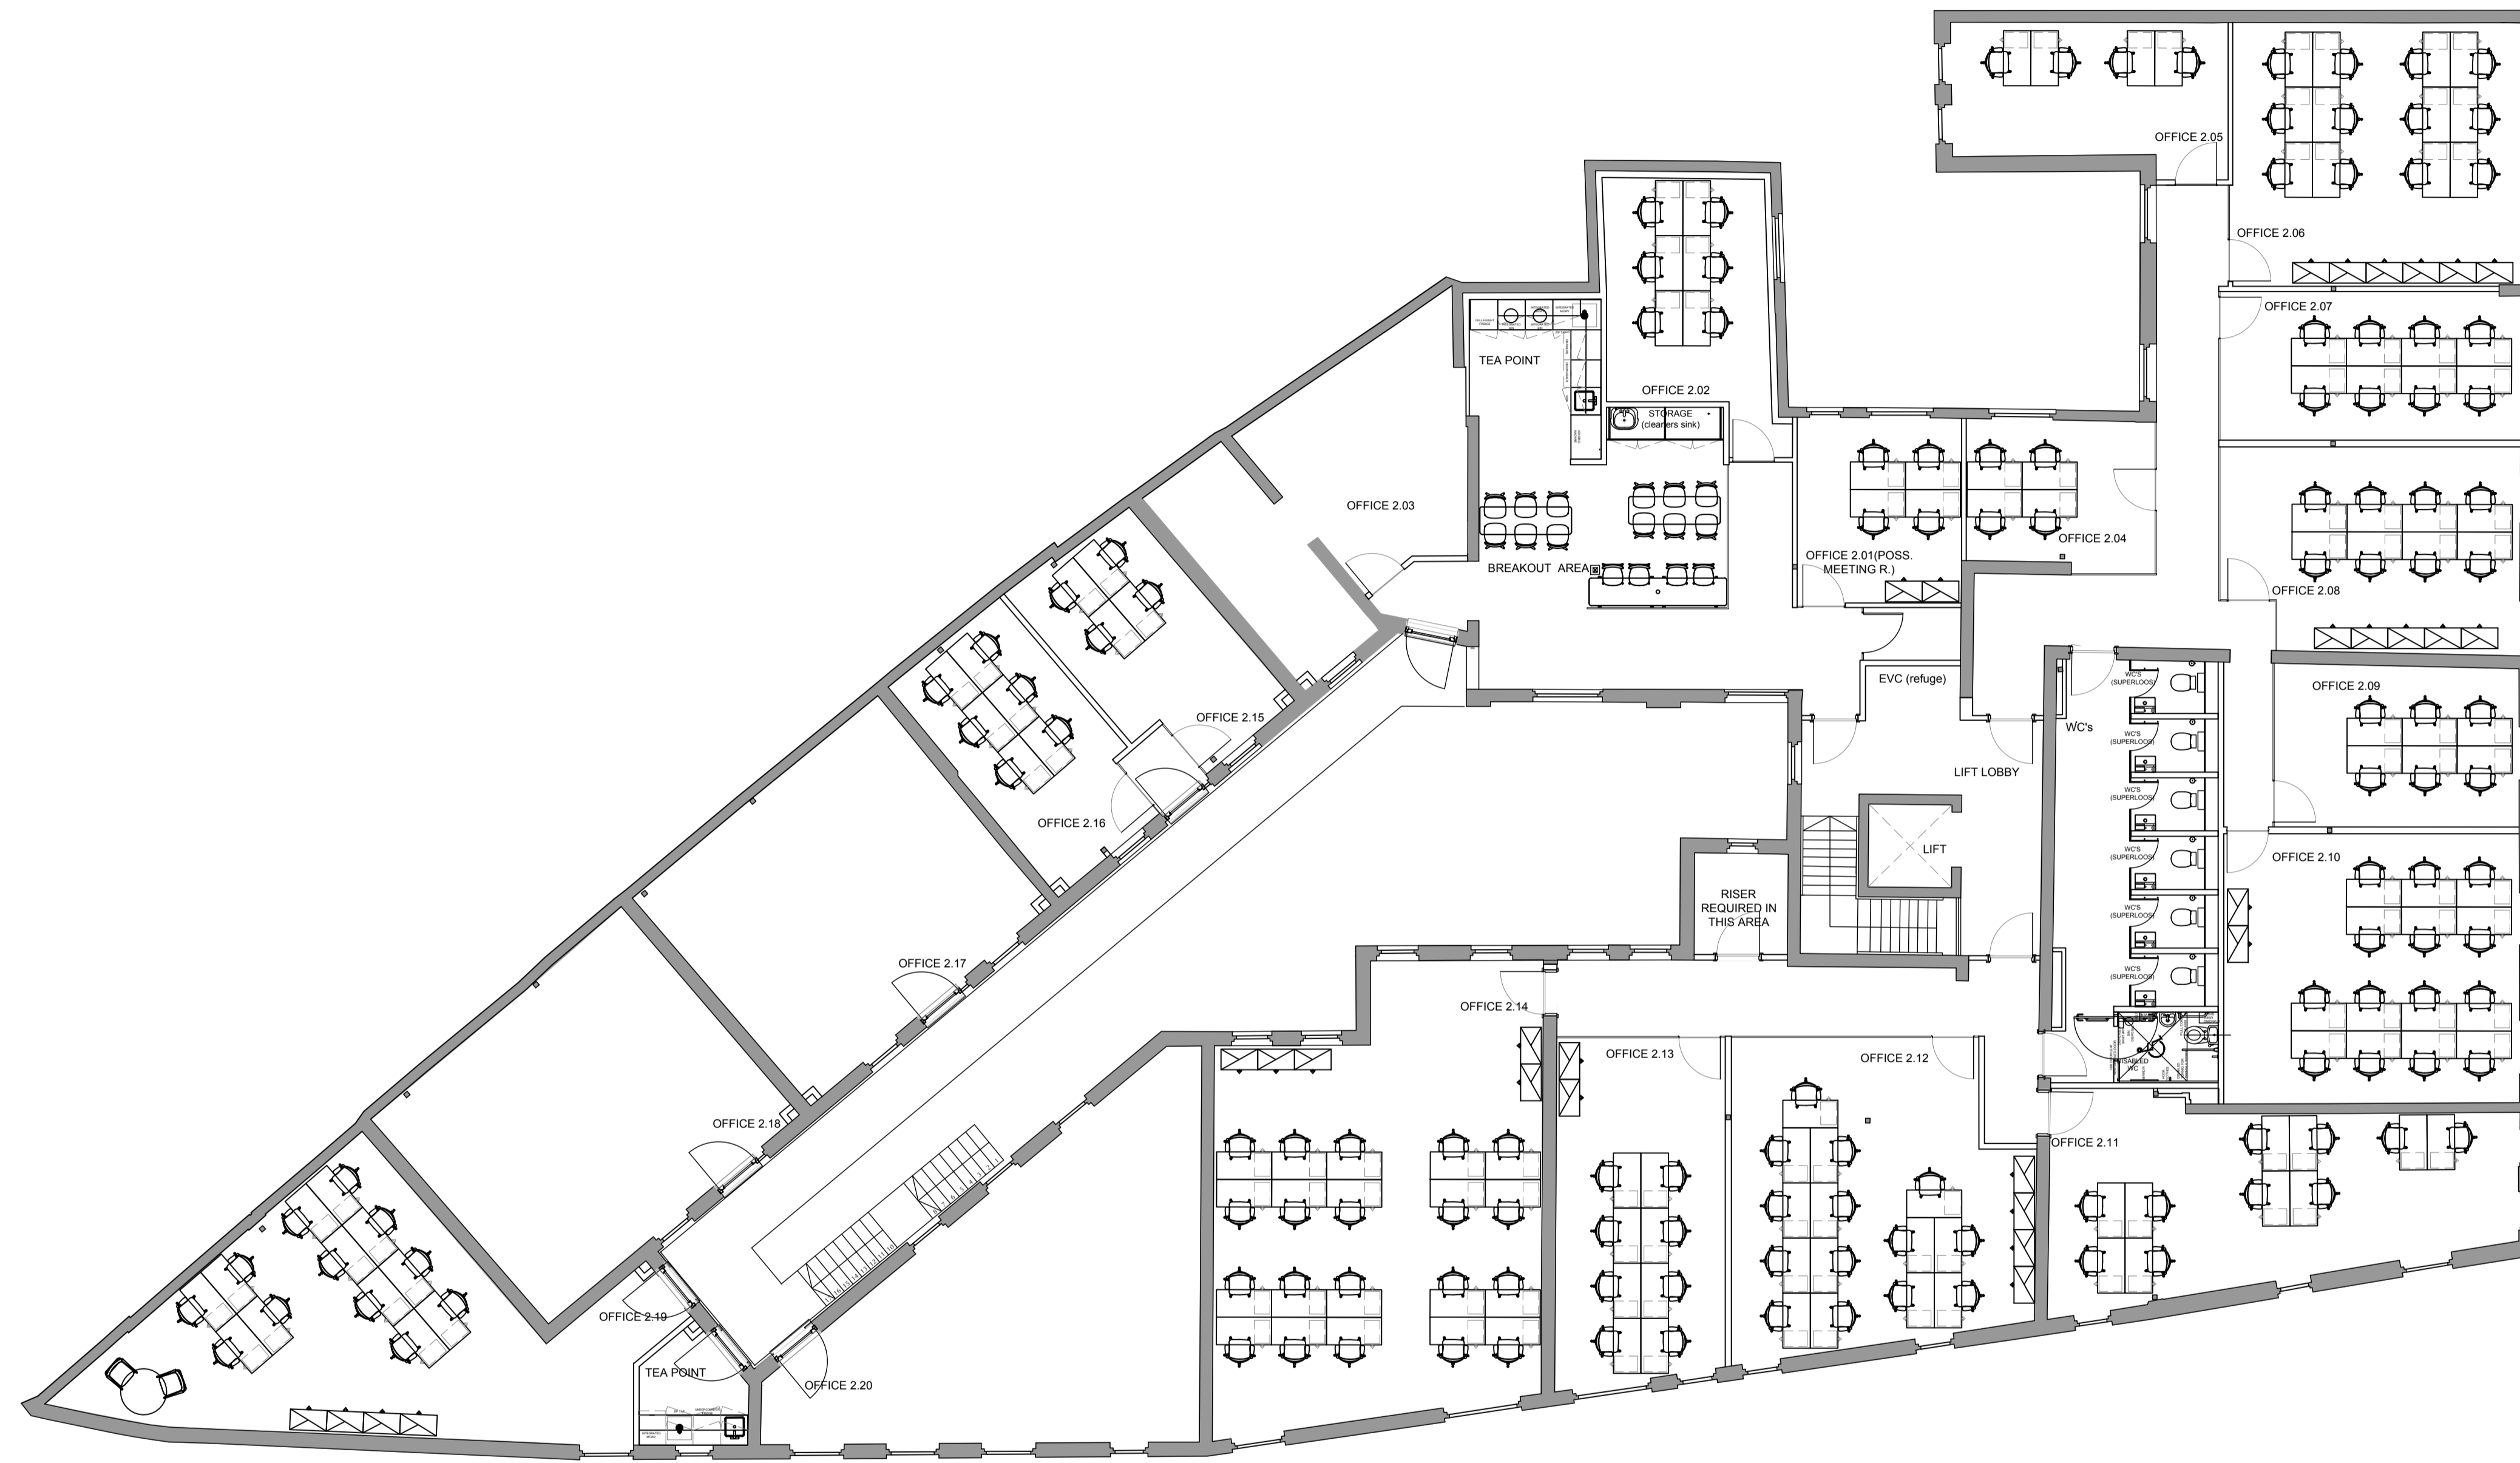

C3	office numbers revised	SA	26.05.21	RS
C2	WC block updated	SA	14.10.20	RS
C1	For Construction	SA	23.09.20	RS
G	For Approval	SA	09.09.20	RS
F	For Approval	SA	04.09.20	RS
E	For Approval	SA	02.09.20	RS
D	For Approval	SA	27.08.20	RS
C	For Approval	SA	11.08.20	RS
B	For Approval	SA	09.08.20	RS
A	For Approval	SA	06.08.20	RS
Mark	Revision	Drawn	Date	Checked

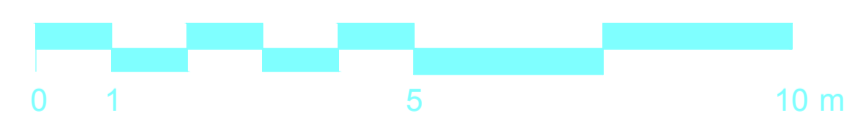

Client's name  
Oxford Road Investments Ltd

Job title  
Oxford House  
London

Drawing title  
General Arrangement Plan  
First Floor

Scale  
1:100@A1

Drawn	Checked	Date
SA	RS	06.08.20

Job No	Drawing No	Rev
1093	GA_10_001	C3

Status  
For Construction