

Yorkshire (Head Office)
 22 Ryefield Business Park, Belton Road, Silsden
 West Yorkshire BD20 0EE Tel: 01535 651 818

Manchester Office
 Digital World Centre, The Quays,
 Manchester, M50 3UB. Tel: 0161 246 9852


Newcastle Office
 Northern Design Centre, Abbots Hill, Baltic Business
 Quarter, Gateshead, NE8 3DF. Tel: 0191 499 8510

Liverpool Office
 The Plaza, 100 Old Hall Street, Liverpool, L3 9QJ
 Tel: 0151 242 6768

www.ultimategroup.uk.com

© Copyright and design 2023 property of
 ULTIMATE

NB : DO NOT SCALE OFF THESE DRAWINGS. ALL DRAWINGS ARE
 SUBJECT TO CHECK DIMENSIONAL SURVEY PRIOR TO
 MANUFACTURE OF FF&E.
 ALL DRAWINGS SUBJECT TO PLANNING AND BUILDING
 CONTROL APPROVAL PROCESS.

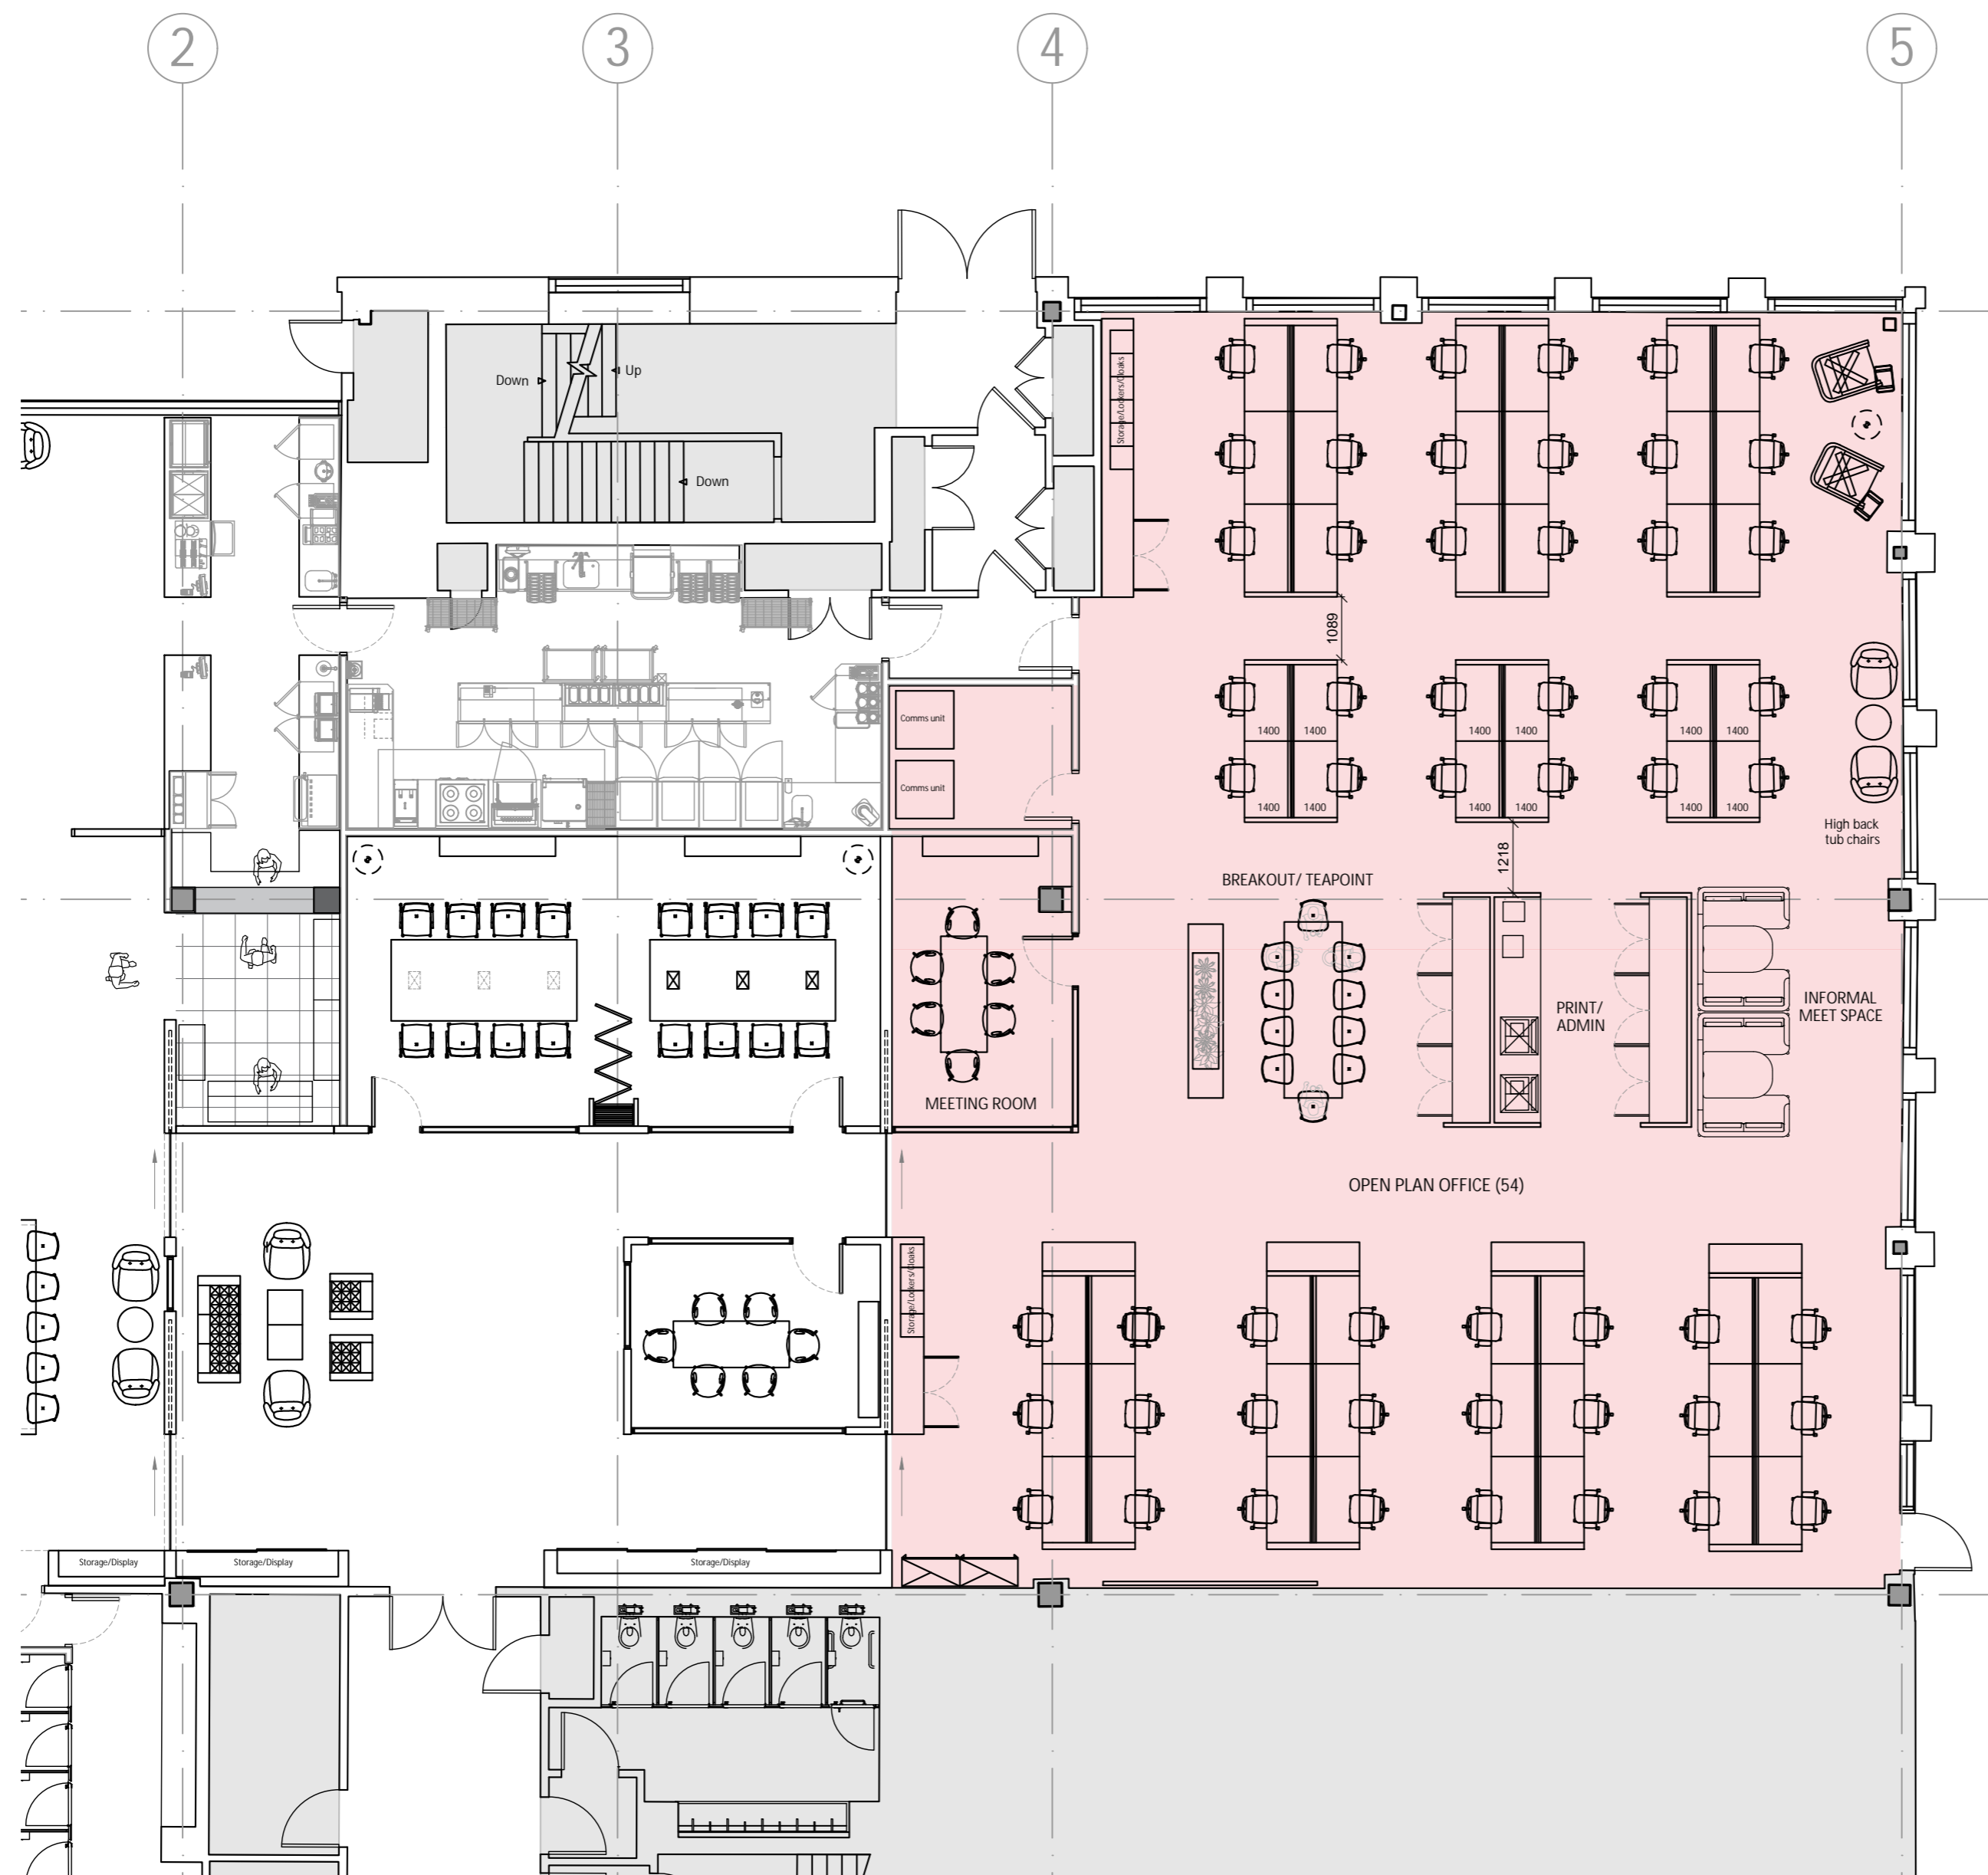

Revision	Date	Amendment Details	Drawn By

Client
 CEG
 Project
 CEG GROUND FLOOR OFFICE, KIRKSTALL FORGE
 Location
 LEEDS
 Drawing
 PROPOSED LAYOUT - OPTION 1
 Drawing Date Drawing No. Revision
 02.10.23 23105-001 /
 A2 Scale Drawn By
 1:100 TT

Drawing Status For Client Approval

Date Approved Approved By

PROPOSED LAYOUT - OPTION 1



OFFICE + HOTEL & LEISURE
 EDUCATION + HEALTHCARE