

PLANNING ISSUE NOTES


Internal layouts shown for indicative purposes only.

Areas of landscape, external seating and street furniture are shown for illustrative purposes only, refer to Landscape Architect drawings for detailed proposals.

For detailed information on the proposed materials and finishes please refer to the Design & Access Statement.

REVISIONS

A	PLANS UPDATED FOLLOWING DESIGN DEVELOPMENT.	26/05/23 LPB SL5
B	LINE OF FACADE UPDATED FOLLOWING DESIGN DISCUSSION WITH PLANNING	15/06/23 LPB SL5
C	DRAWINGS UPDATED FOR NMA PLANNING ISSUE	21/11/23 HS LB

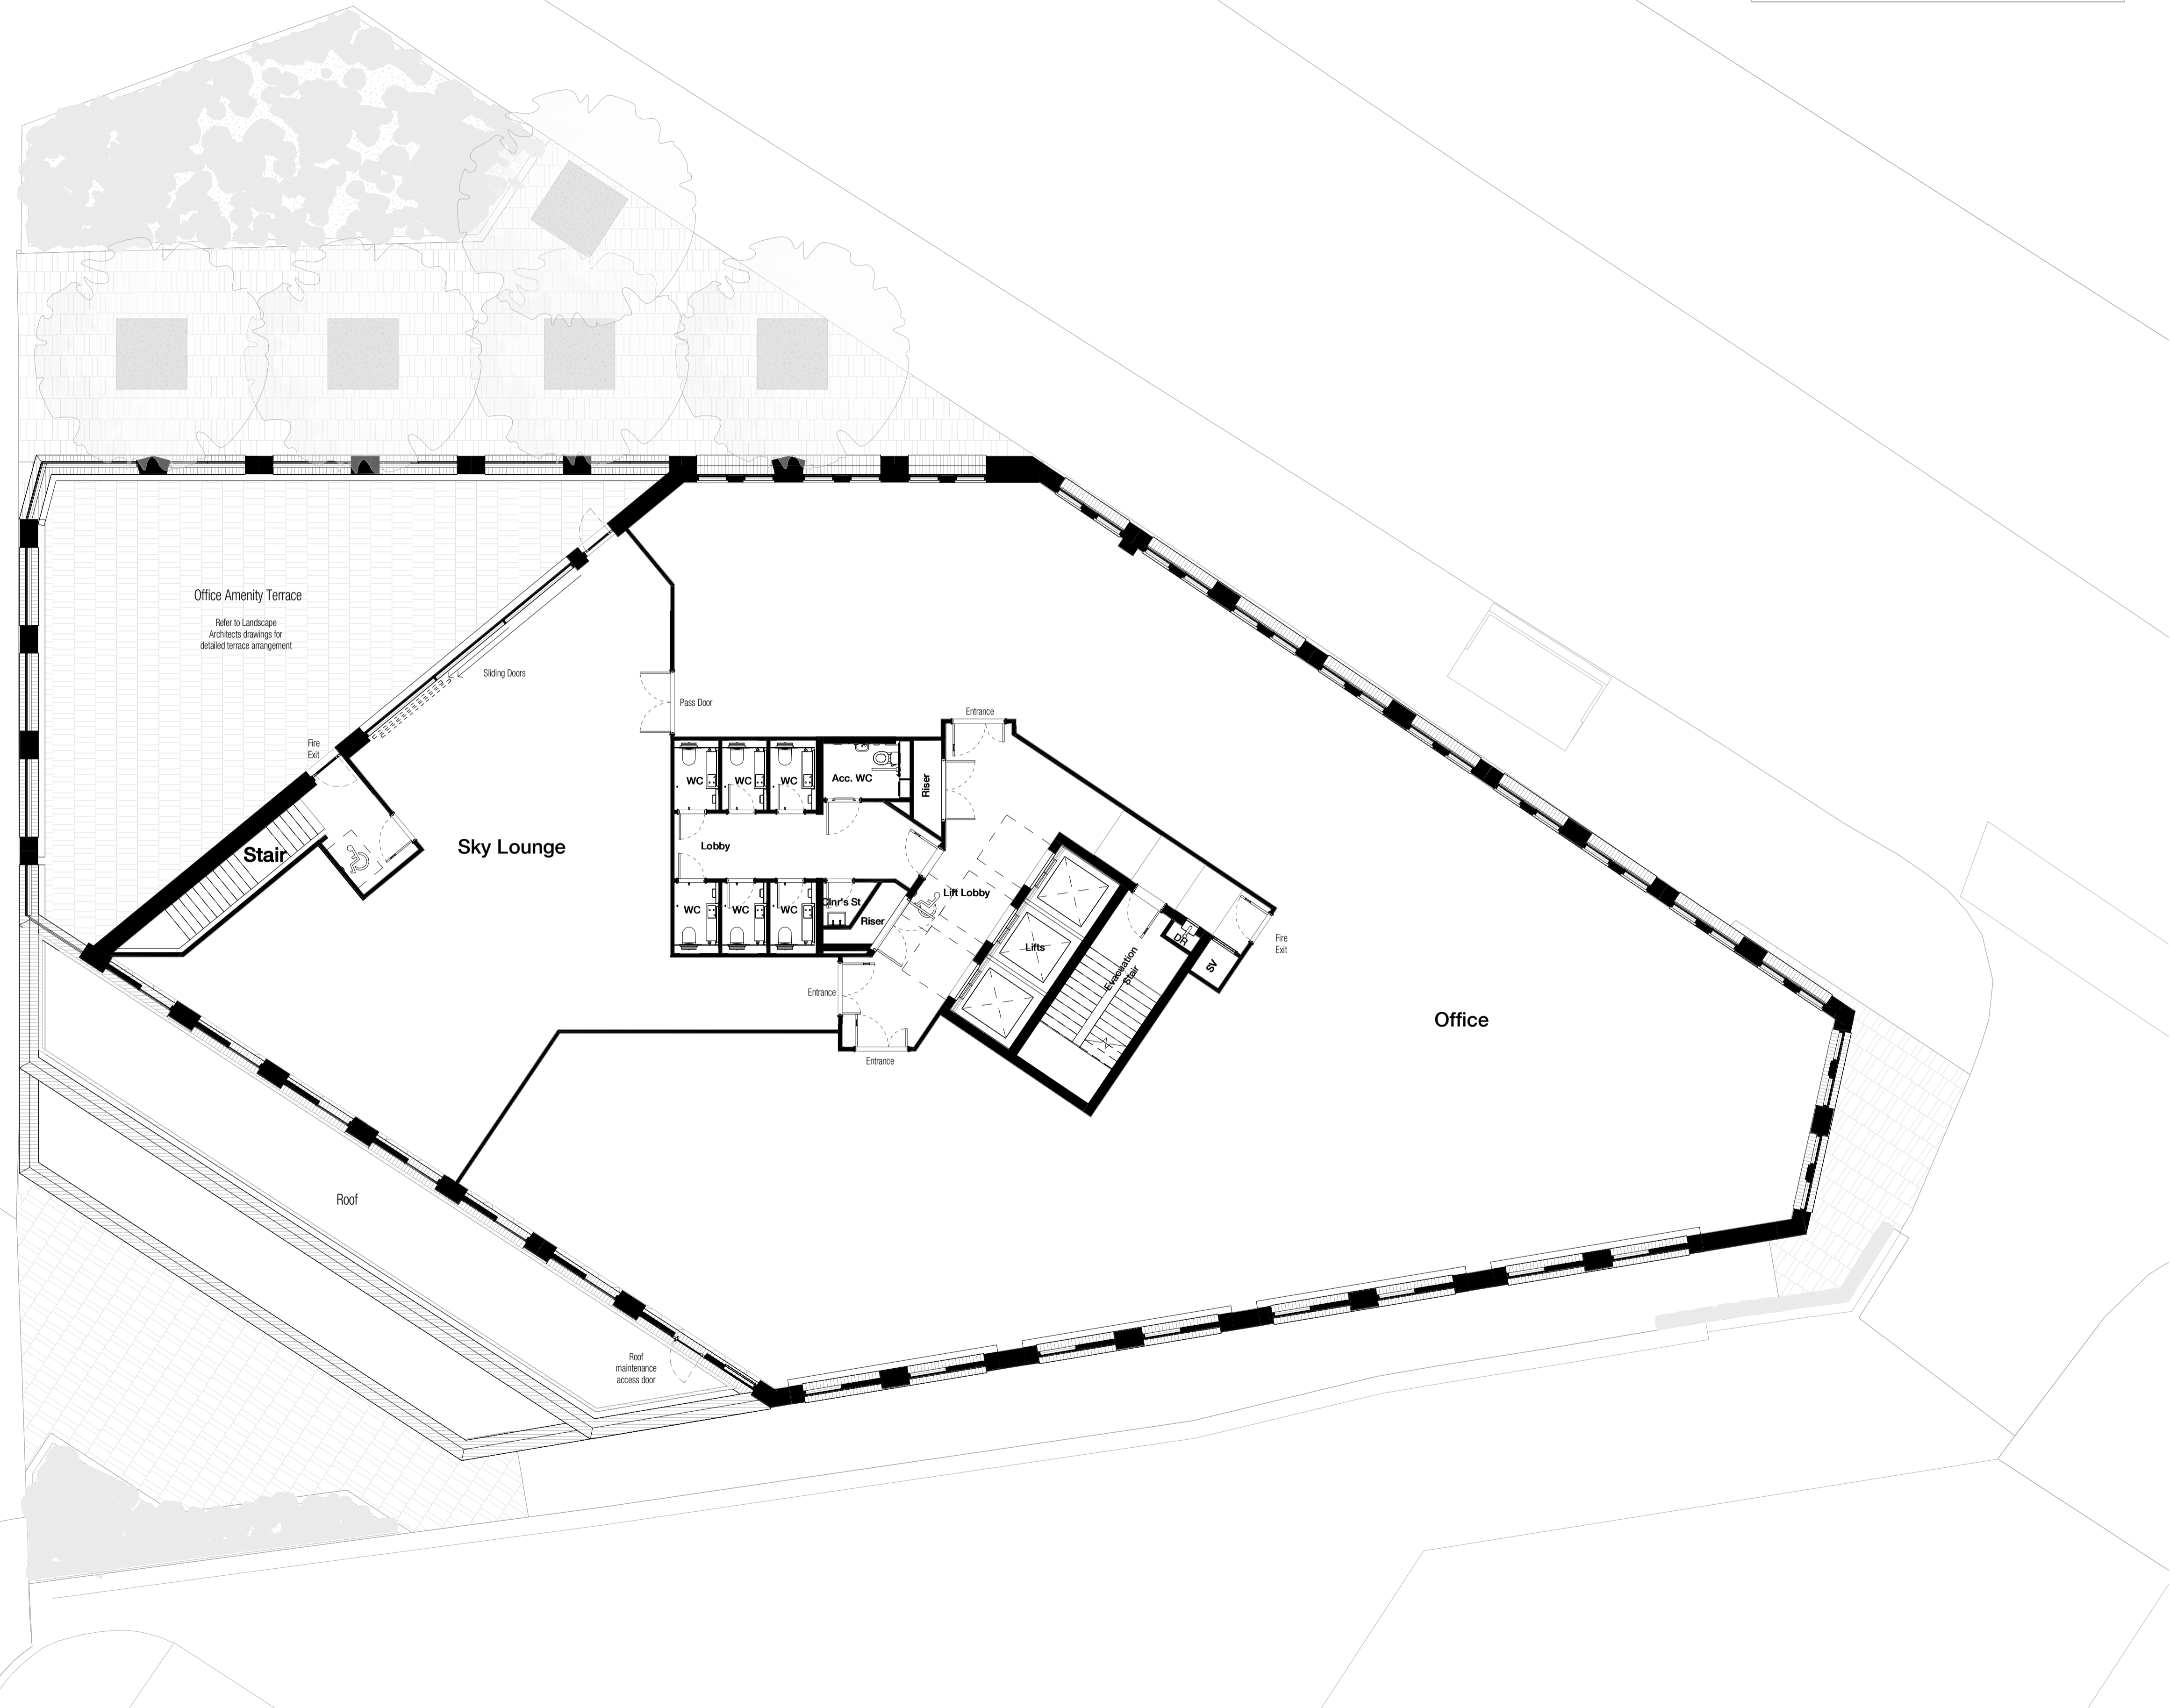

PROPOSED 8TH FLOOR PLAN

1 : 100

NORTH



dla
ARCHITECTURE

6 East Parade | Leeds | LS1 2AD
0113 887 3100
www.dla-architecture.co.uk

PROJECT

**WELLINGTON PLAZA
31 WELLINGTON STREET, LEEDS**

TITLE

PROPOSED 8TH FLOOR PLAN

SCALE

As indicated @ A1

DATE

18/01/23

DRAWN

LB

REVIEWED

SS

DLA REF

2022-059

NUMBER

0210

REVISION

C

DOCUMENT PURPOSE

