











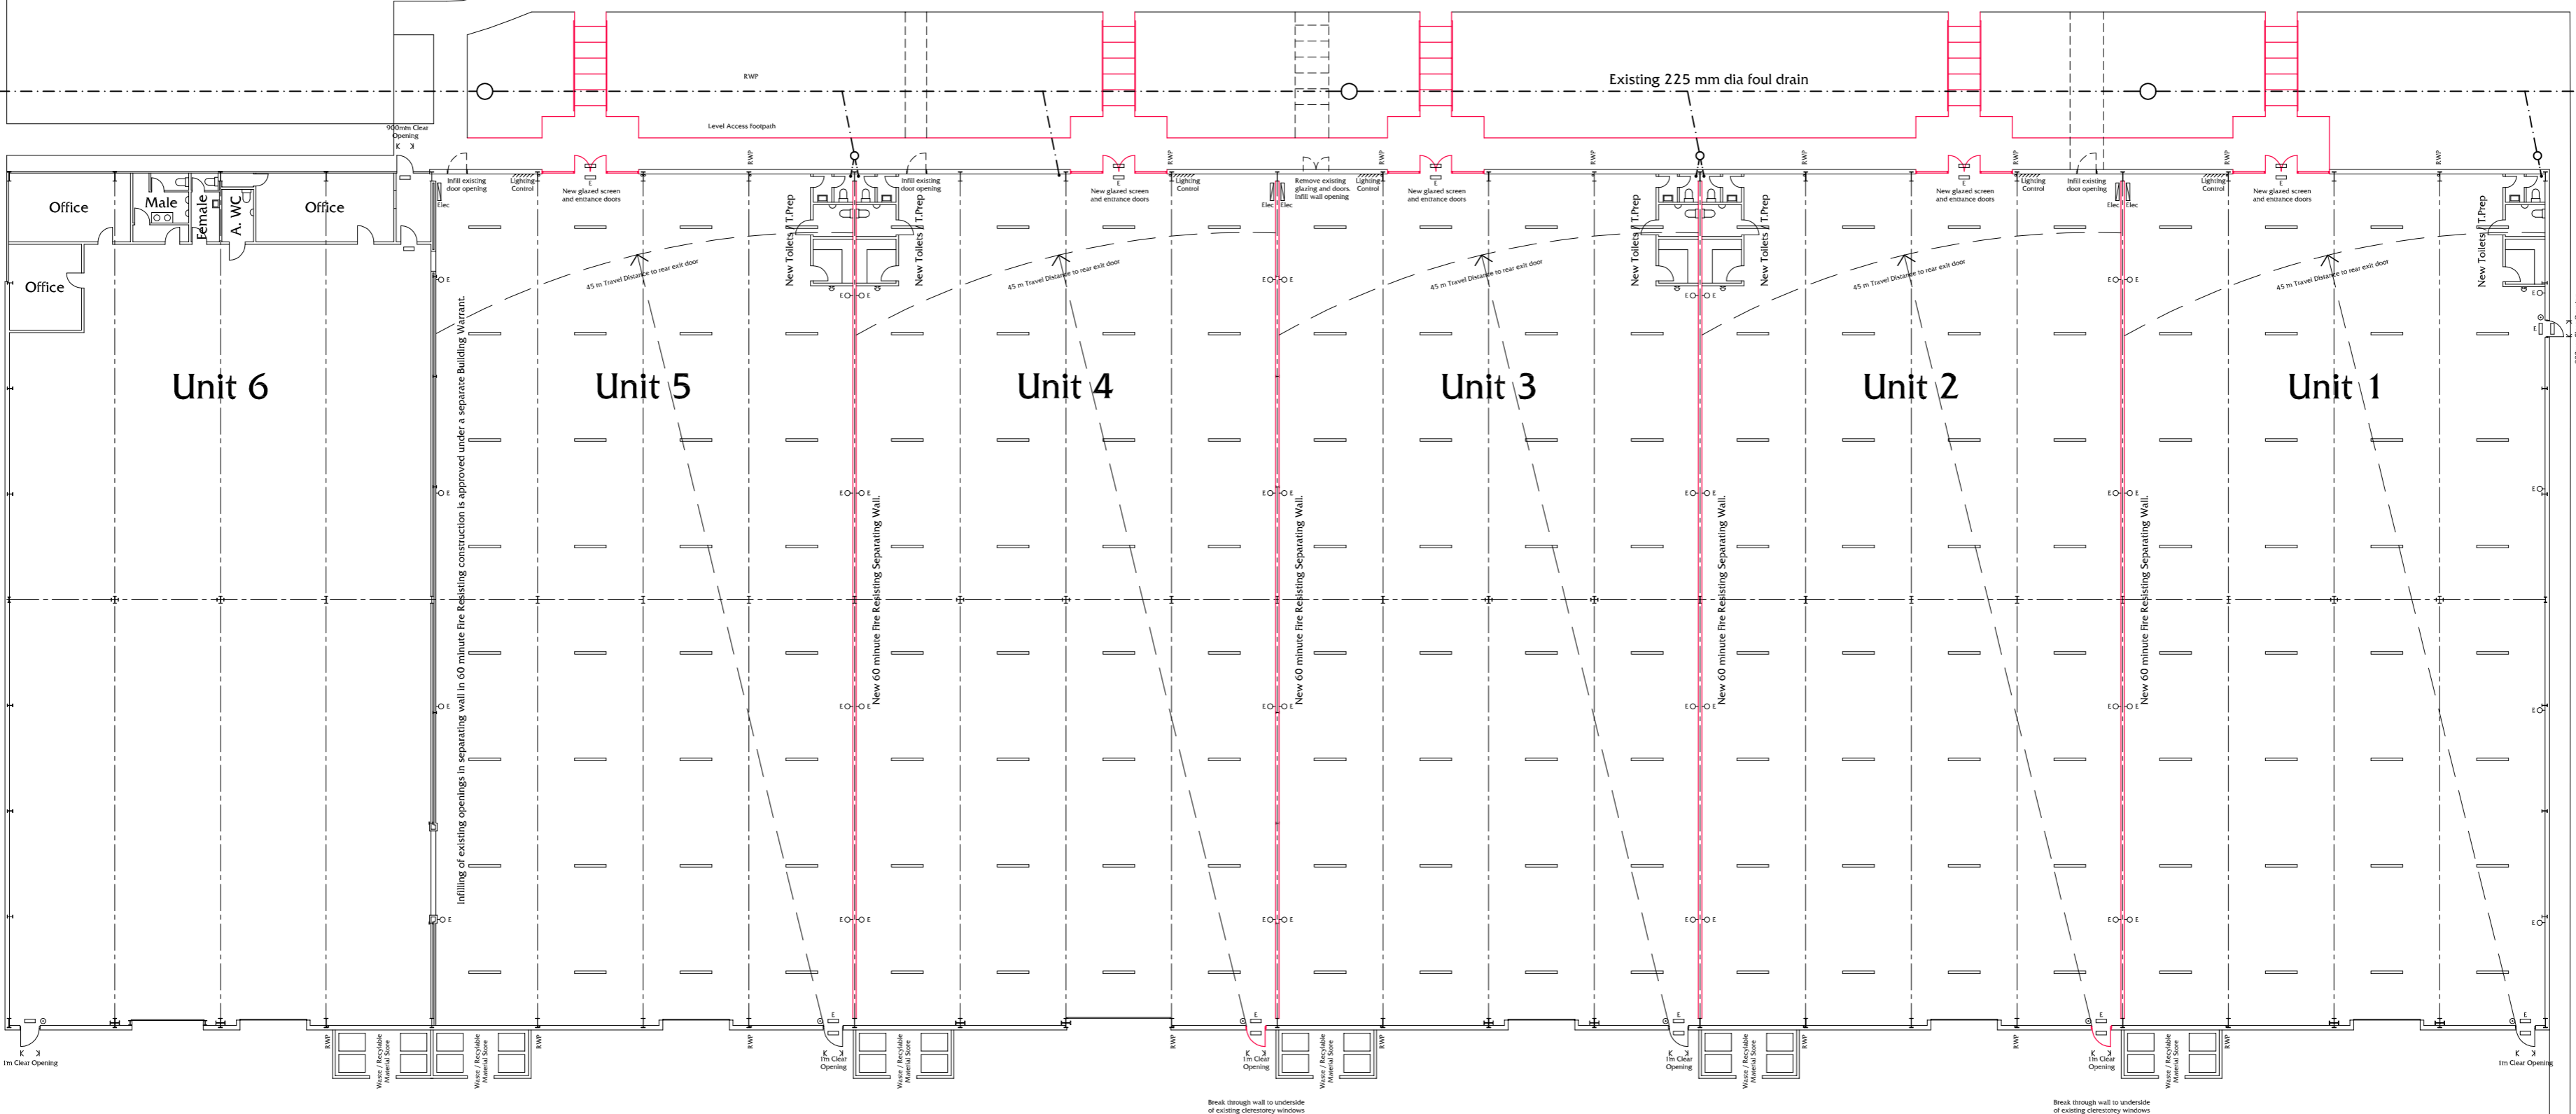

Floor Plan as Proposed

Proposed Sub-division and Alterations to Existing Premises

1 Arkwright Way, Irvine KA 11 4JU

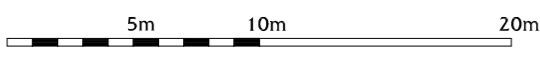

1:200 @ A1

HONEYMAN JACK & ROBERTSON
 CHARTERED ARCHITECTS
 2 CLERMONT GARDENS
 GLASGOW G3 7LW
 Tel: 0141-332-4206
 Fax: 0141-332-4363

5860-BW-4