


THIS DRAWING IS SUBJECT TO COPYRIGHT & REMAINS THE PROPERTY OF DESIGN WORK STUDIOS. IT MUST NOT BE RE-PRODUCED EITHER PARTIALLY OR FULLY, WITHOUT THE WRITTEN CONSENT OF DESIGN WORK STUDIOS. DRAWING SCALES ARE FOR INDICATION ONLY AND SHOULD NOT BE USED TO ACCURATELY DEPICT ACTUAL OR DESIGNED CONDITIONS. © 2018 DESIGN WORK STUDIOS. ALL RIGHTS RESERVED.


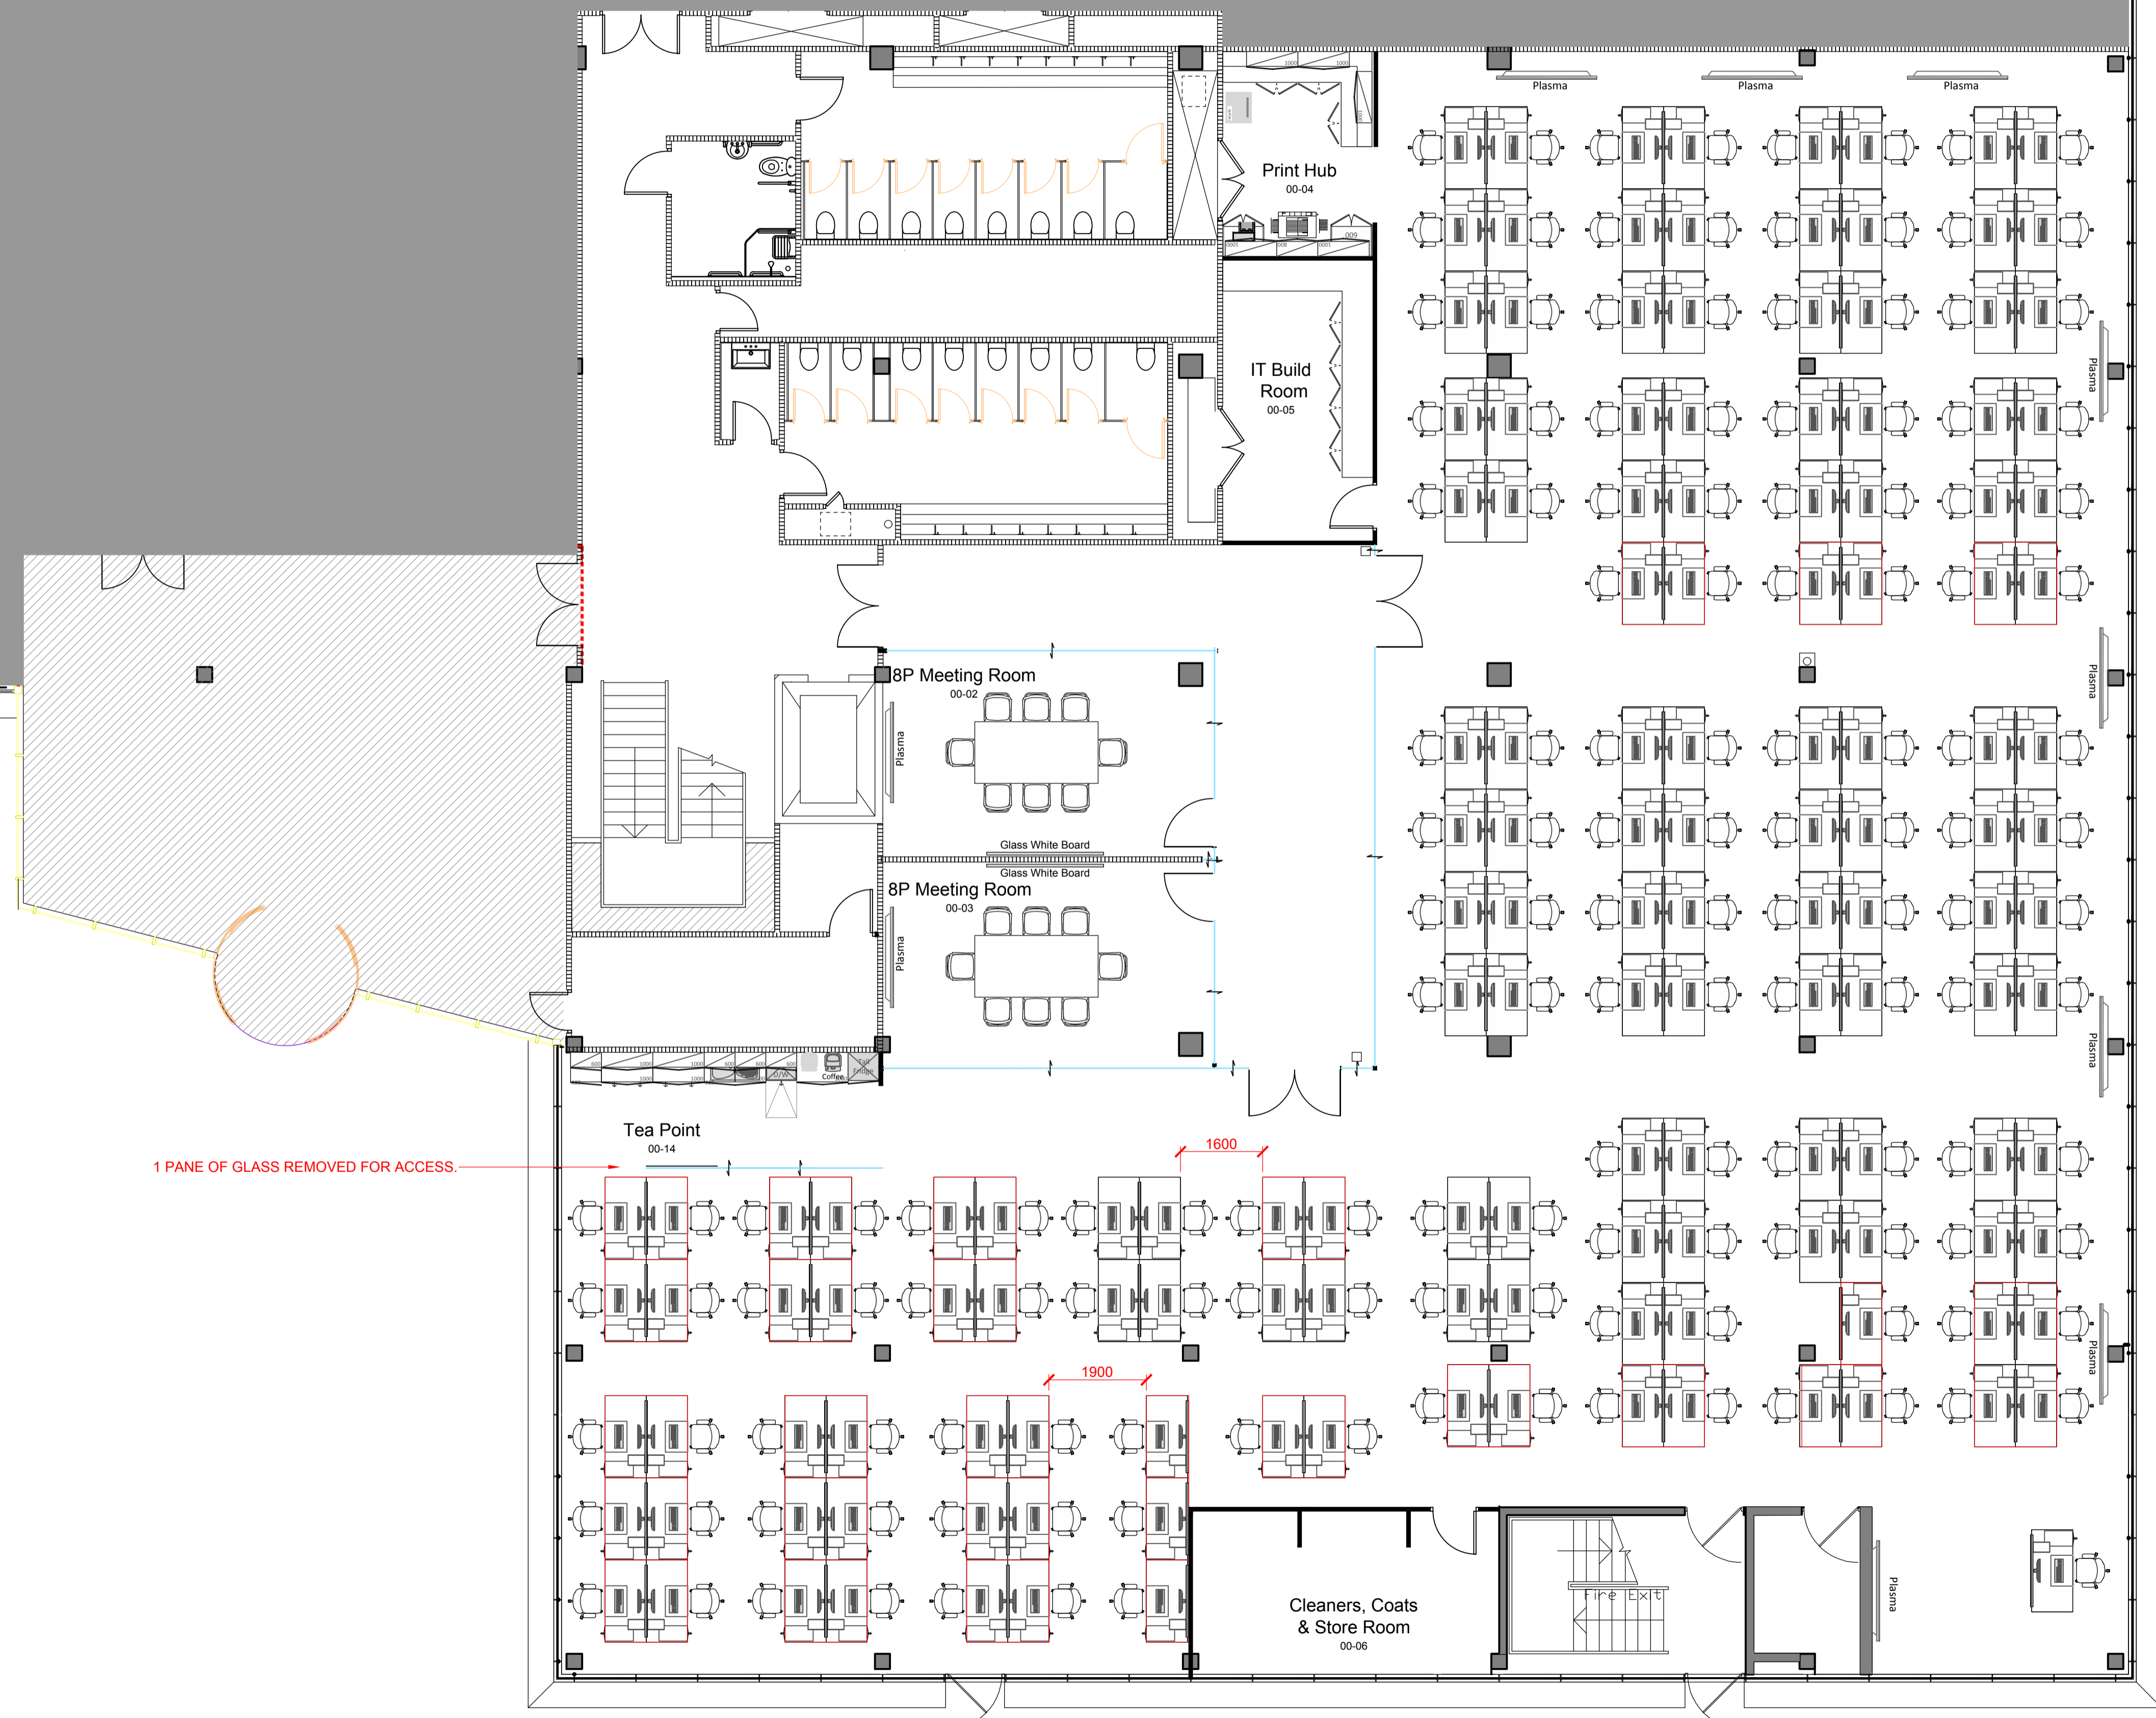


First Line Support (40 + 6)
00-08

Second Line Support (32)
00-10

Third Line Support (24 + 48)
00-12

Manager (1)

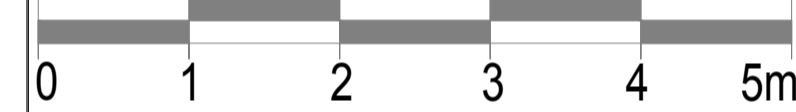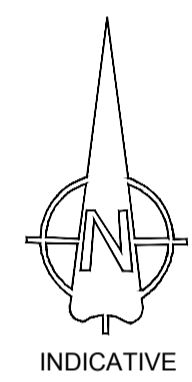

REV	DATE	DESCRIPTION
A	11.06.18	-

STATUS
APPROVAL

CLIENT **ULTIMA BUSINESS SOLUTIONS**
ADDRESS **GROUND FLOOR
GAINSBOROUGH HOUSE
MANOR PARK, READING**

 **Design Work Studios Ltd.**
The White Building
Ground Floor
33 Kings Road
Reading
RG1 3AR
info@designworkstudios.co.uk
www.designworkstudios.co.uk

DRAWING BY **PT**
CHECKED BY **PT / DS**
SCALE **1:75 @A1**
DATE **17.05.2018**

DWG # **1188-00-GA** | REV **A**

TITLE
**GROUND FLOOR
GENERAL ARRANGEMENT
PROPOSED
TSC SPACE**