


**DO NOT SCALE FROM THIS DRAWING**  
 All dimensions to be verified on site any discrepancies are to be reported in Exhilo Interiors before proceeding with work.  
 All area dimensions are approximate and can only be verified by a detailed survey. Any decisions to be made on the basis of area information shown on this drawing should include and building process.

NOTES:

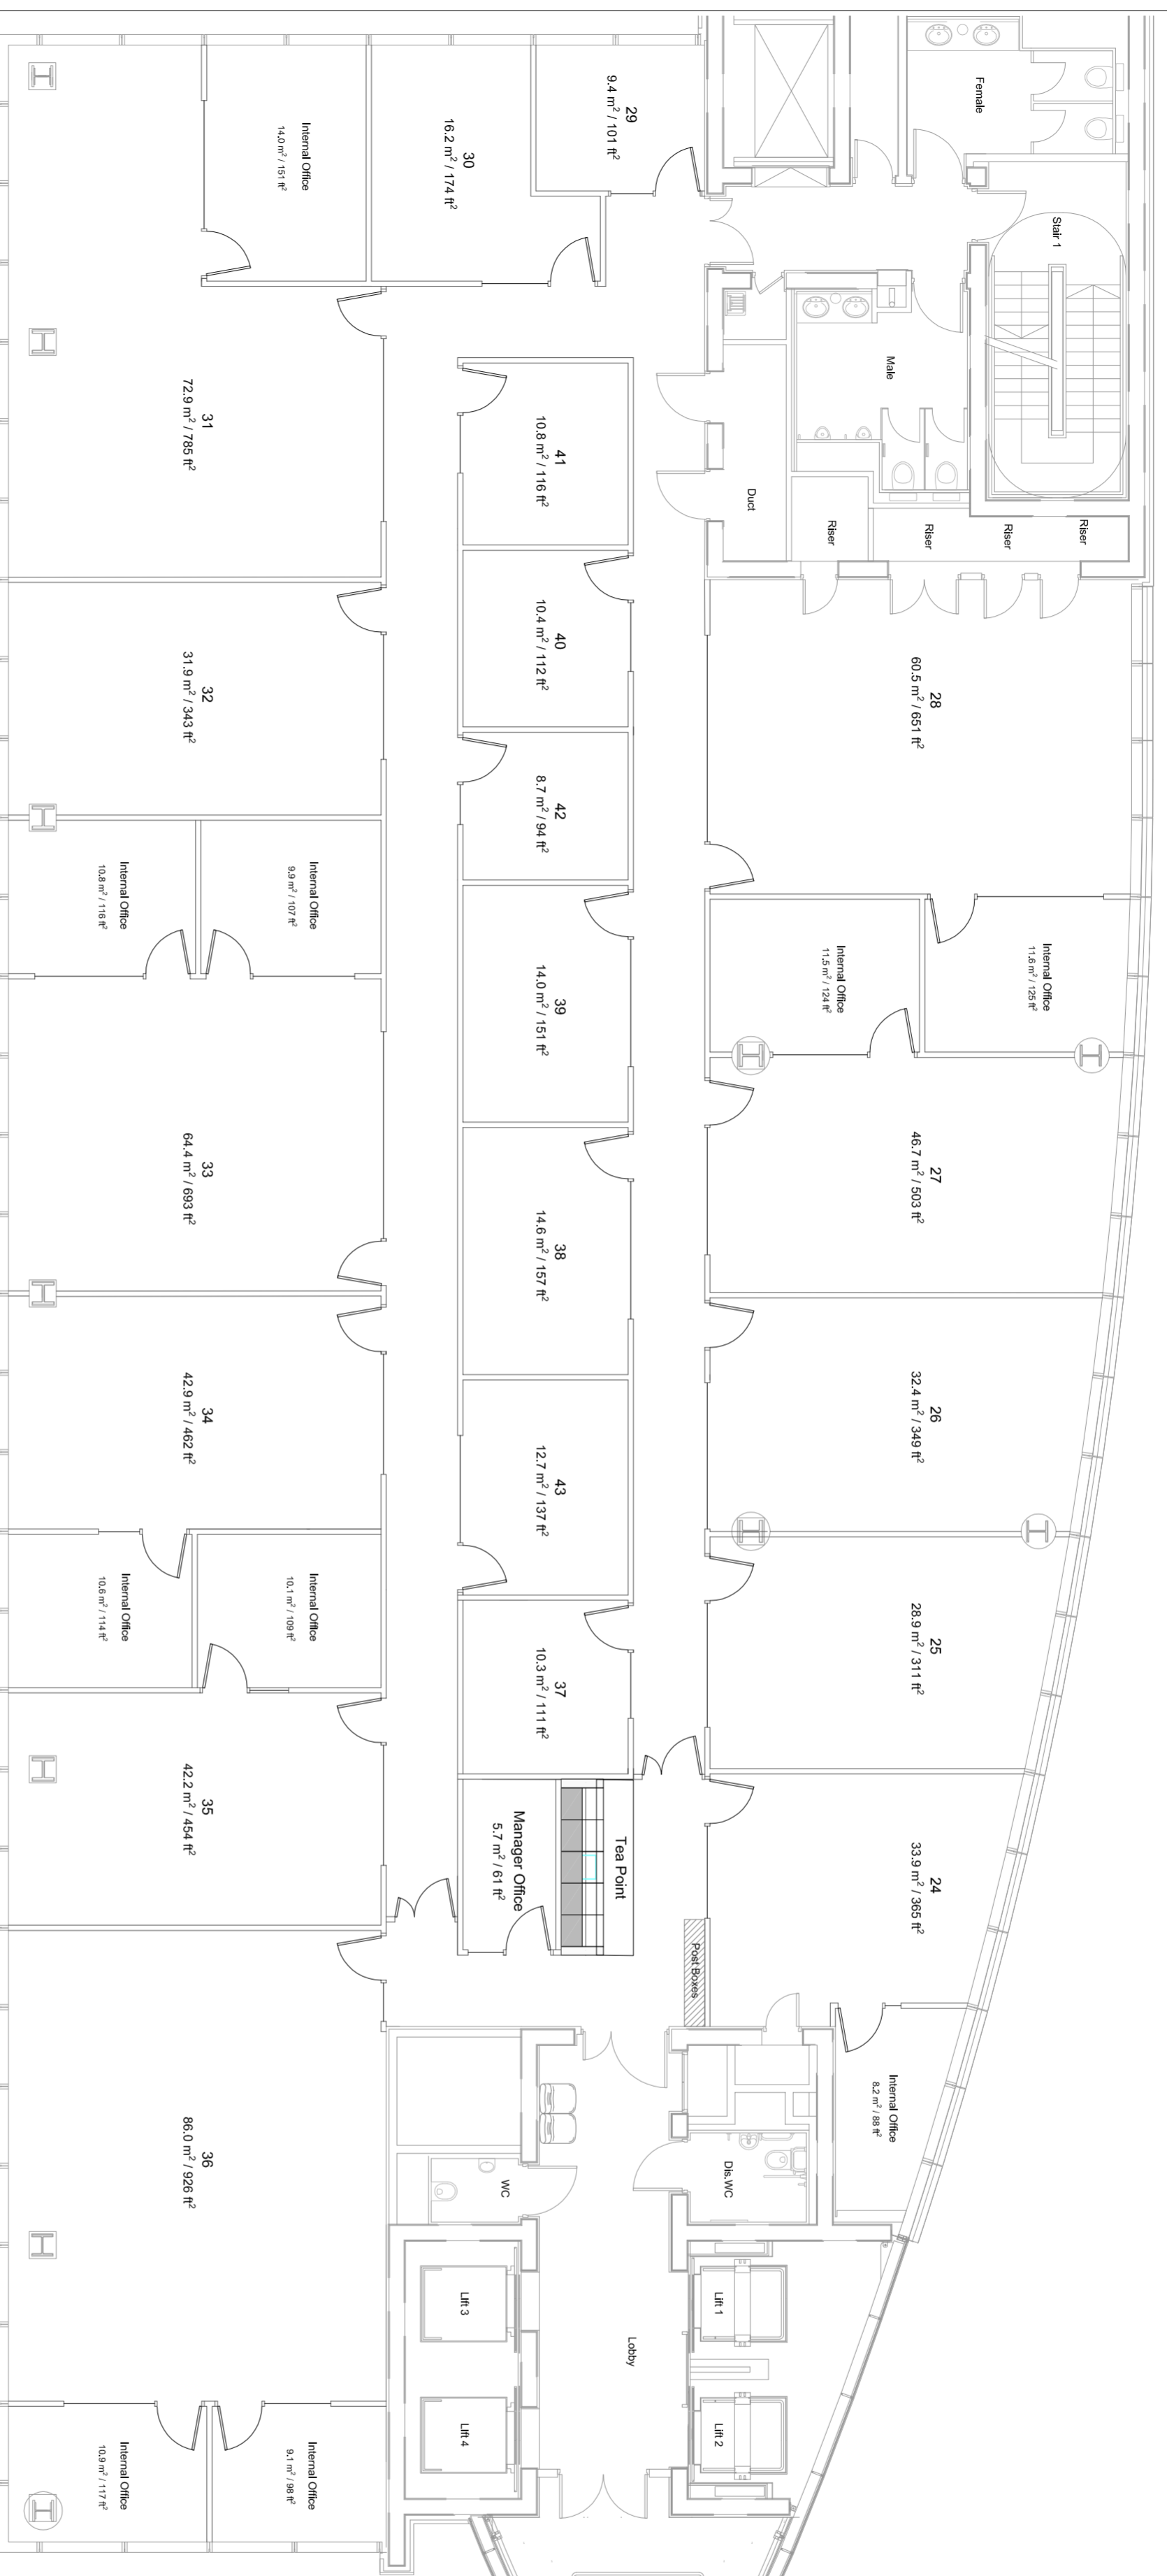

Note:


The internal office NIAs show the areas of those offices only, with the total NIA shown under the suite number including both the open plan area and the internal offices.

DRAWING TITLE  
 GENERAL ARRANGEMENT  
 LEVEL 4

STATUS  
 PRESENTATION

SCALE @ A2: 1:100 DATE: 29/01/18 DRAWN BY: -

DRAWING NO.: EST-02 REV: A

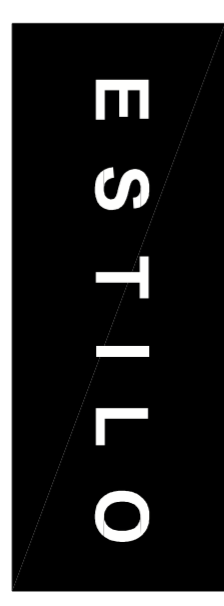

PROJECT  
 THE BLADE  
 READING

PURE OFFICES

REV.	DESCRIPTION	DATE