



KEYPLAN

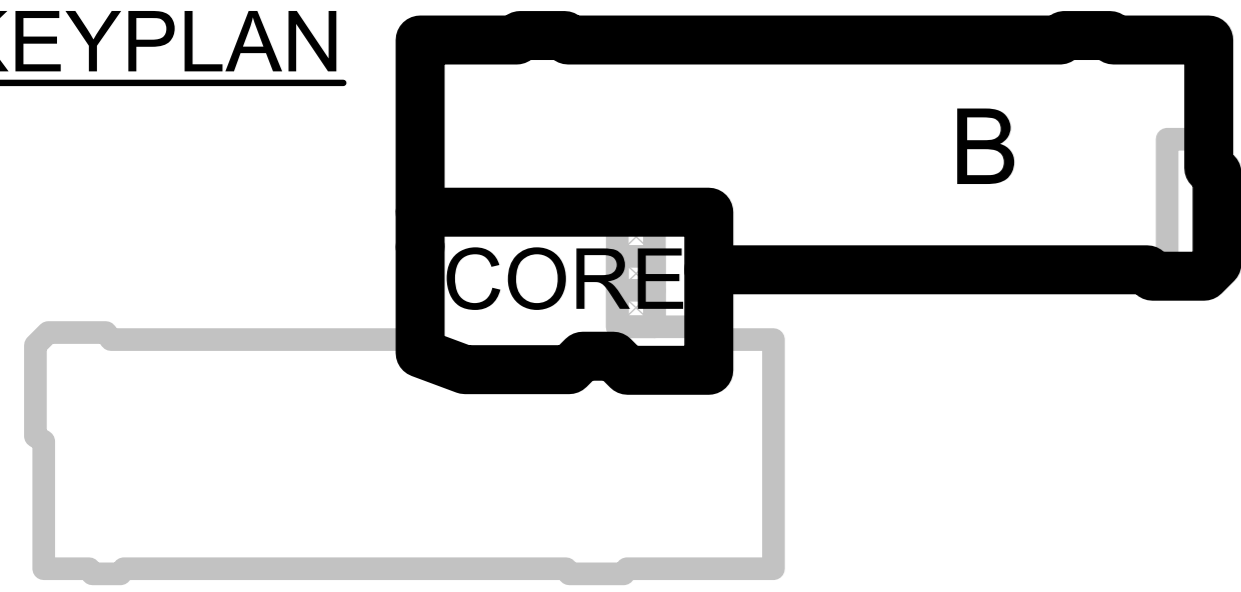

© absoluteworkspace
 All dimensions and levels to be checked on site and any discrepancies to be reported to the architect before construction.
 Written dimensions to be taken in preference to scaled dimensions.

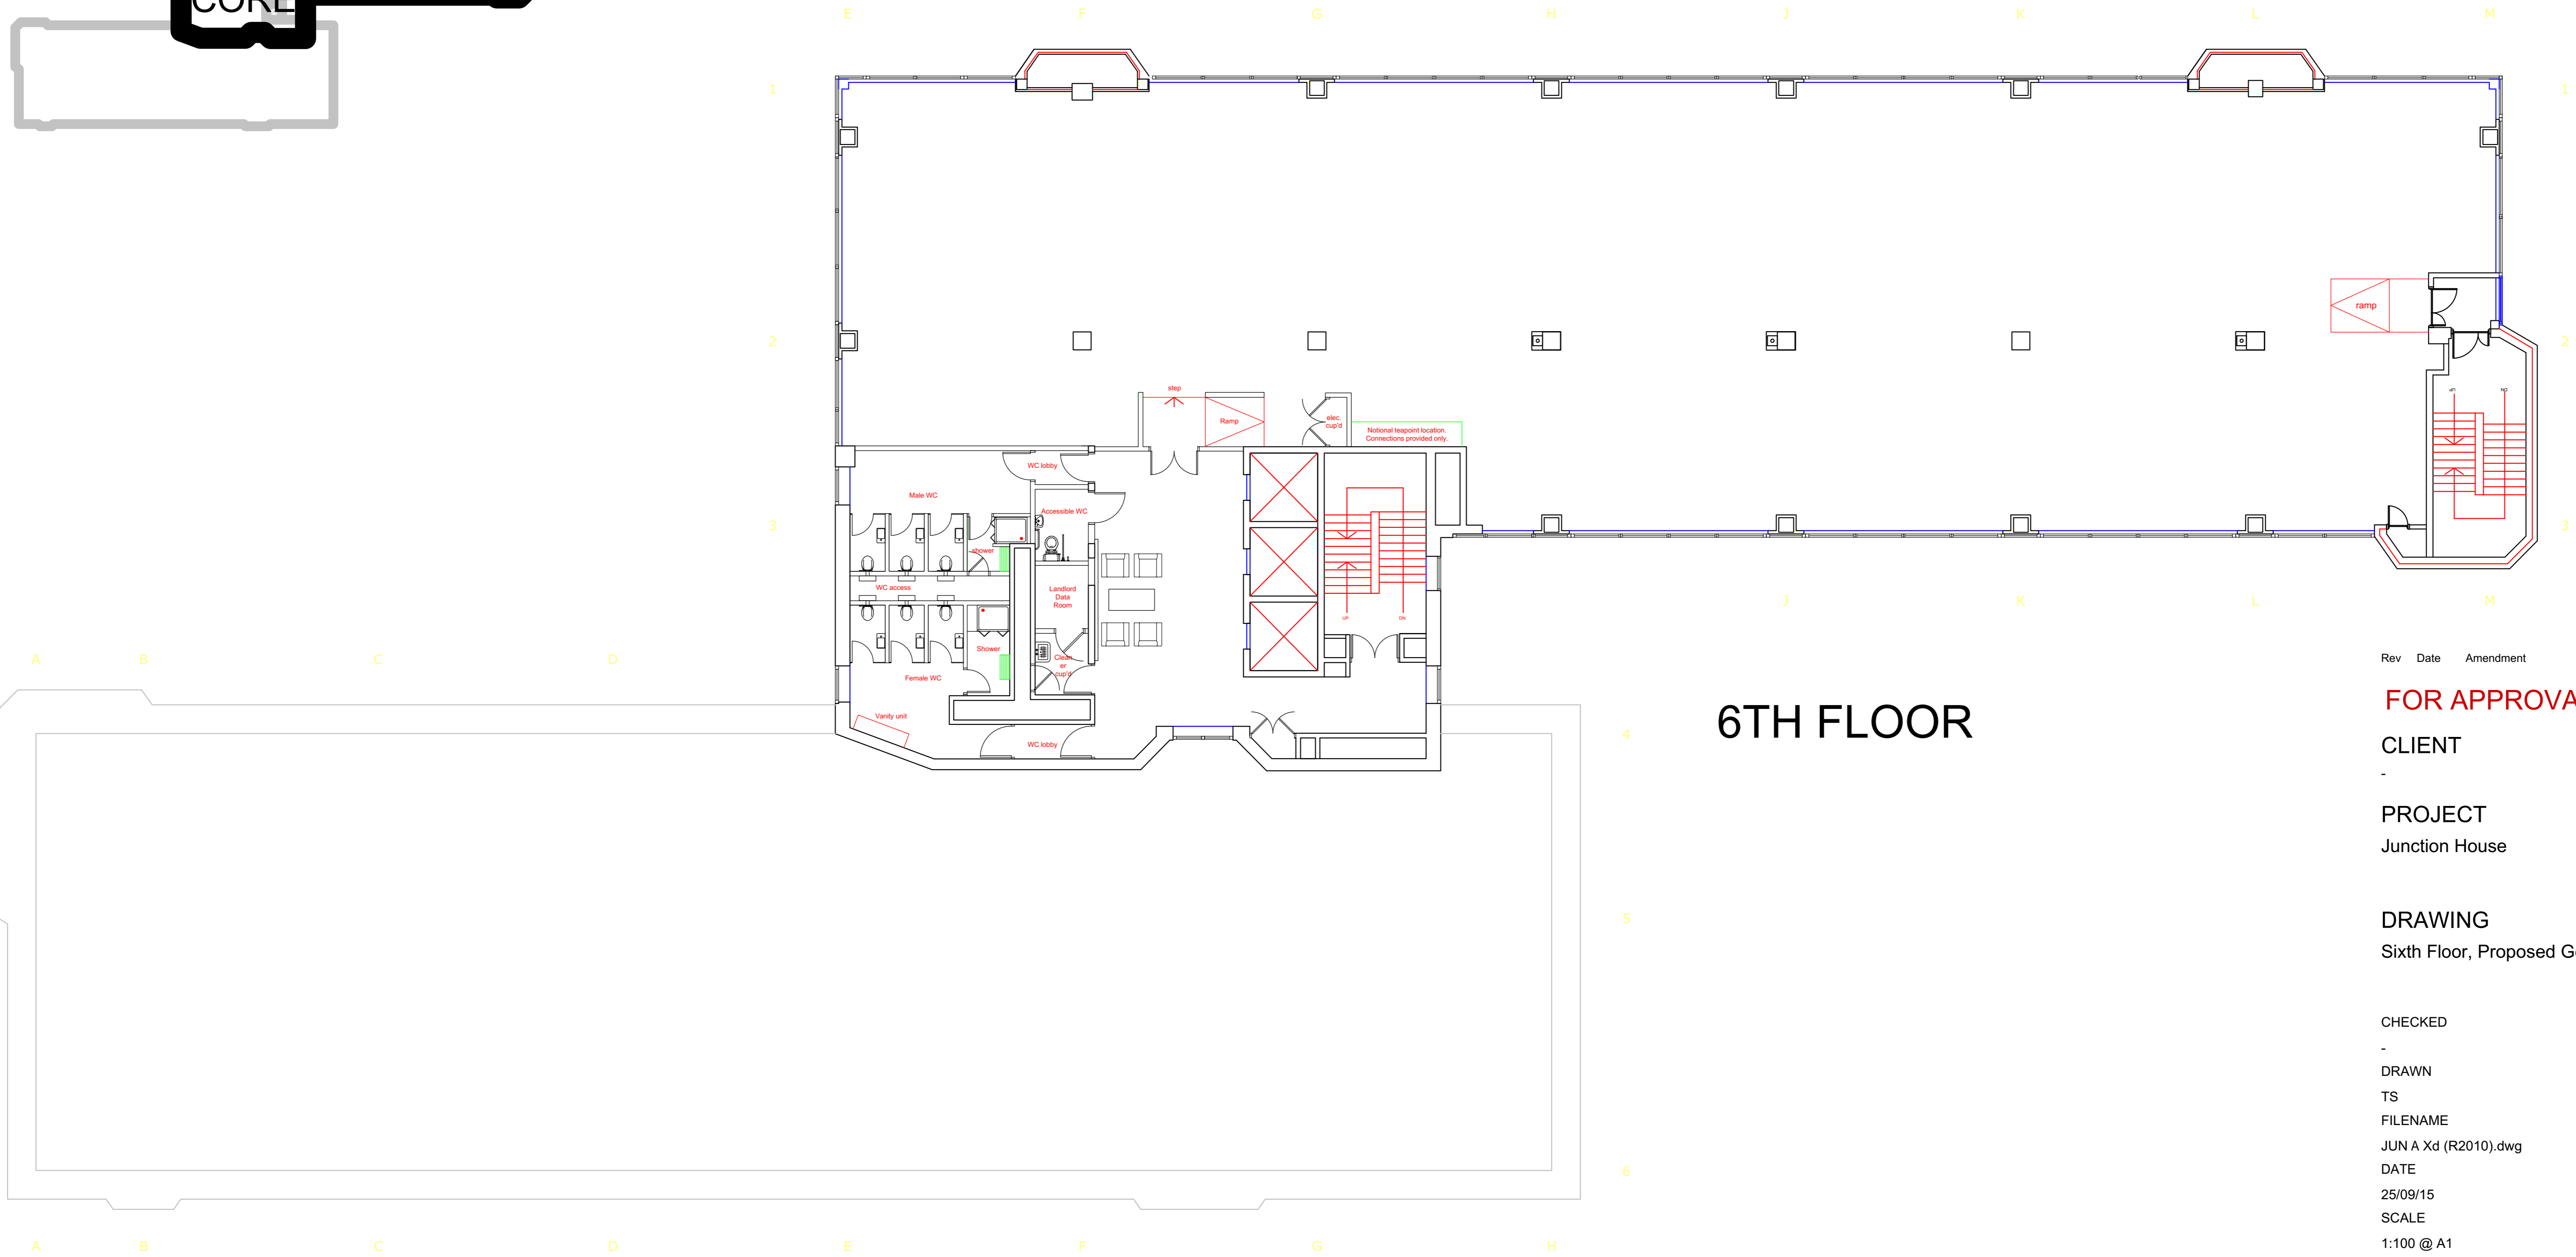

6TH FLOOR

Rev Date Amendment
FOR APPROVAL

CLIENT

PROJECT
 Junction House

DRAWING
 Sixth Floor, Proposed General Arrangement

CHECKED
 -
 DRAWN
 TS
 FILENAME
 JUN A Xd (R2010).dwg

DATE
 25/09/15

SCALE
 1:100 @ A1

DRAWING NUMBER REV
JUN A 6 - G0 A

Absolute Workspce
 2nd Floor Sfera House
 42 Conduit Street
 London
 W1S 2YH
 t:

0207 127 5371