


Legend :

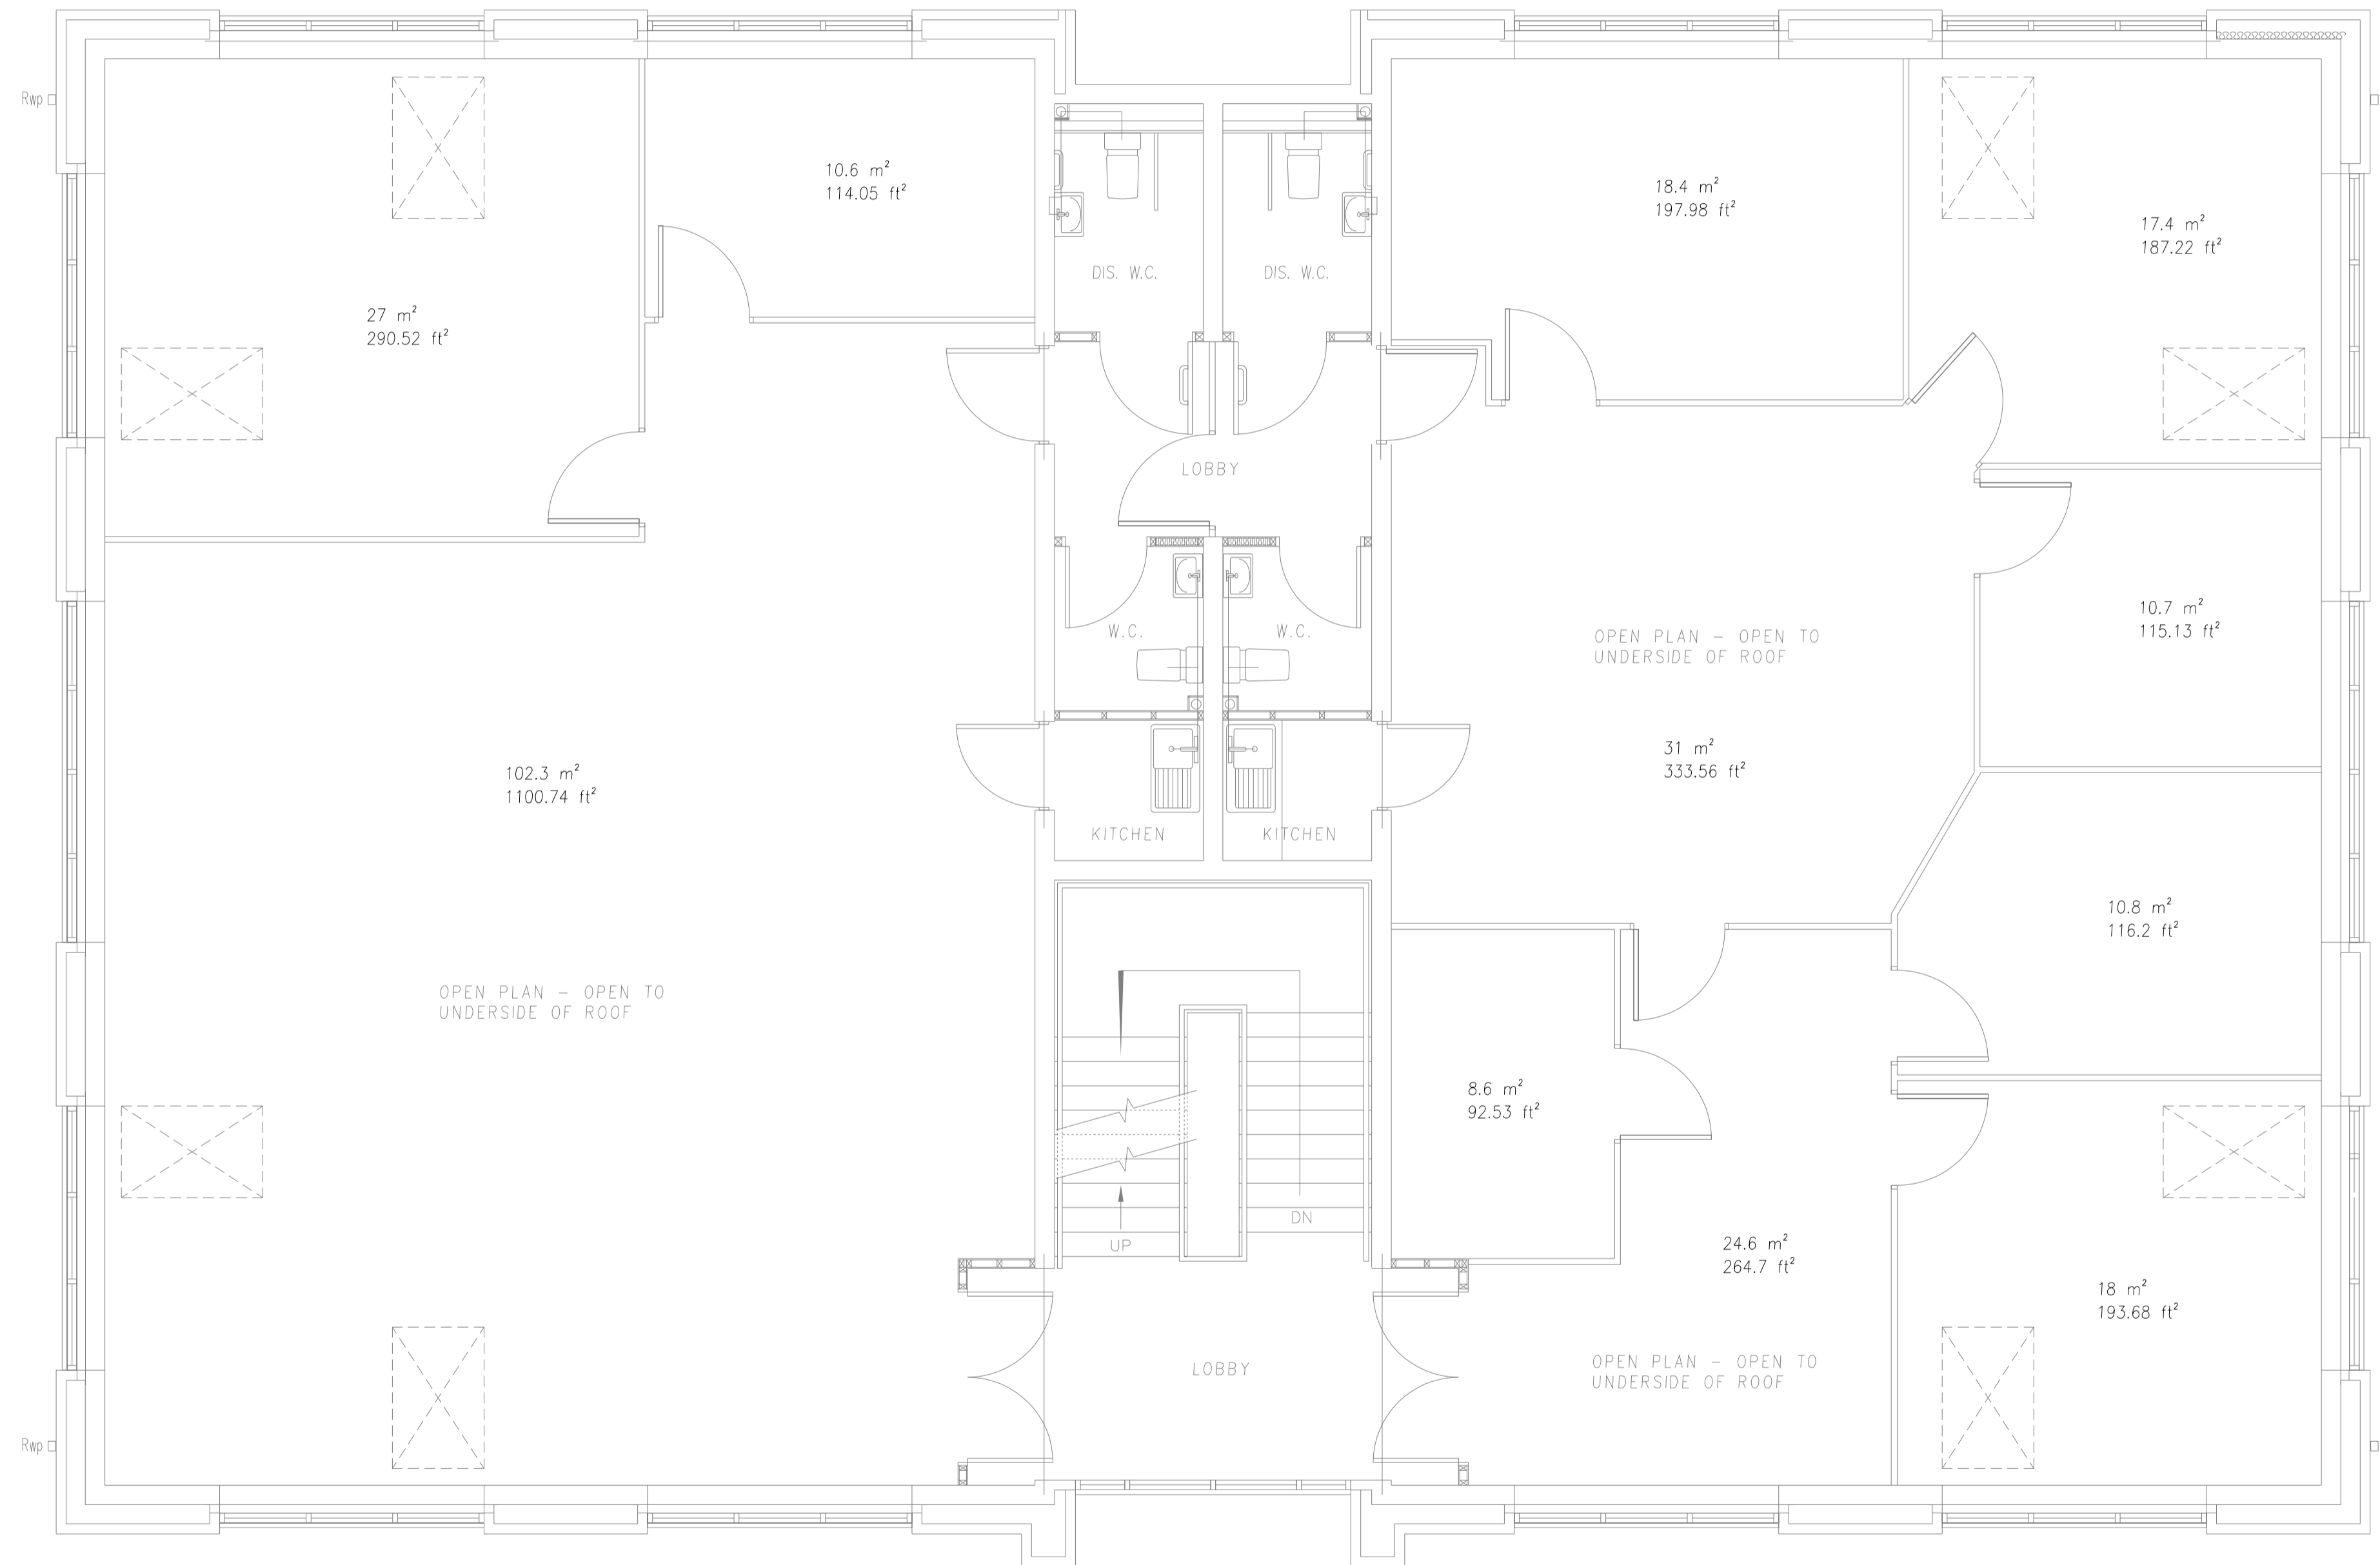

Notes :

Rev. | Details | Date | Dwn | App



106 Dixons Green Road,  
Dudley,  
West Midlands  
DY2 7DJ

Tel | 01384 238 222  
Fax | 01384 243 222  
Email | [info@bennettwilliams.co.uk](mailto:info@bennettwilliams.co.uk)  
Web | [www.bennettwilliams.co.uk](http://www.bennettwilliams.co.uk)

Client :  
**Nettitude Limited**

Project :  
**1 Jephson Court,  
Tancred Close,  
Leamington Spa**  
Description :  
**First Floor**

Date : 16/03/2015      Dwn : JP  
Scale : 1:50 @ A1      CK'd : RM  
App : RM

Drawing No. :      Rev. :  
**10455-X-002**      -