


## Mezzanine Floor Detail All Mezzanine Detail Is Subject To A Detailed Site Survey

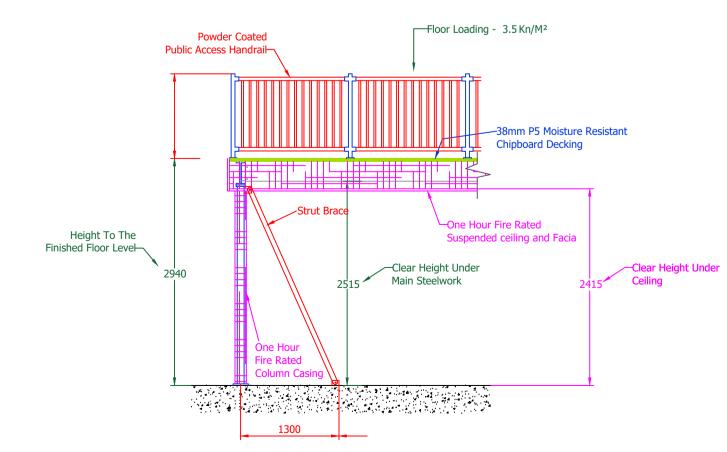

## Mezzanine Floor Conforms To: BRE Digest 437 Specification

Strut braces will be added to this design in order to conform to BRE Digest 437, their position may cause obstruction.



## STS Storage Systems Ltd

Unit 5, Lidstone Court (Clidesdale), George Green, Buckinghamshire, SL3 6AG Tel: 01753 821166 www.stsstorage.co.uk sales@stsstorage.co.uk

STS Storage Systems; Innovating Mezzanine Floors, Pallet Racking & Warehouse Shelving Storage Solutions Since 1981

Project / Site Address

CSS Group
Unit 12C
Western Trade Centre
Bracknell
RG12 1RW

Date			Drawn By			AK		
15/03/21				Survey By			MH	
Drawing No D8088				Rev B	Scale		Size A1	
Rev	Date	Desc	crij	otion			Drawr	
Α	18/03/21	Drawing Updated - General Access Staircase With Public Access Handrail.					ES	
В	30/03/21	Drawing Updated - Mezzanine Layout / Column Grid / Stairs Revised.					ES	
				1.81				

## General Notes

Drawing Is Subject To Detailed Site Survey DO NOT SCALE FROM DRAWING Critical / Datum Dimensions Shown in Red All Dimensions in mm

No Part Of This Drawing May Be Reproduced In Part Or In Whole, The Information Contained In This Drawing Is Confidential And Must Not Be Disclosed To Any Third Party Without The Written Permission Of STS Storage Systems Ltd. © Copyright STS.

Signing Block						
Signed:						
Name:						
Date:						
Notes						

