


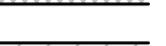
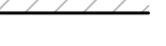



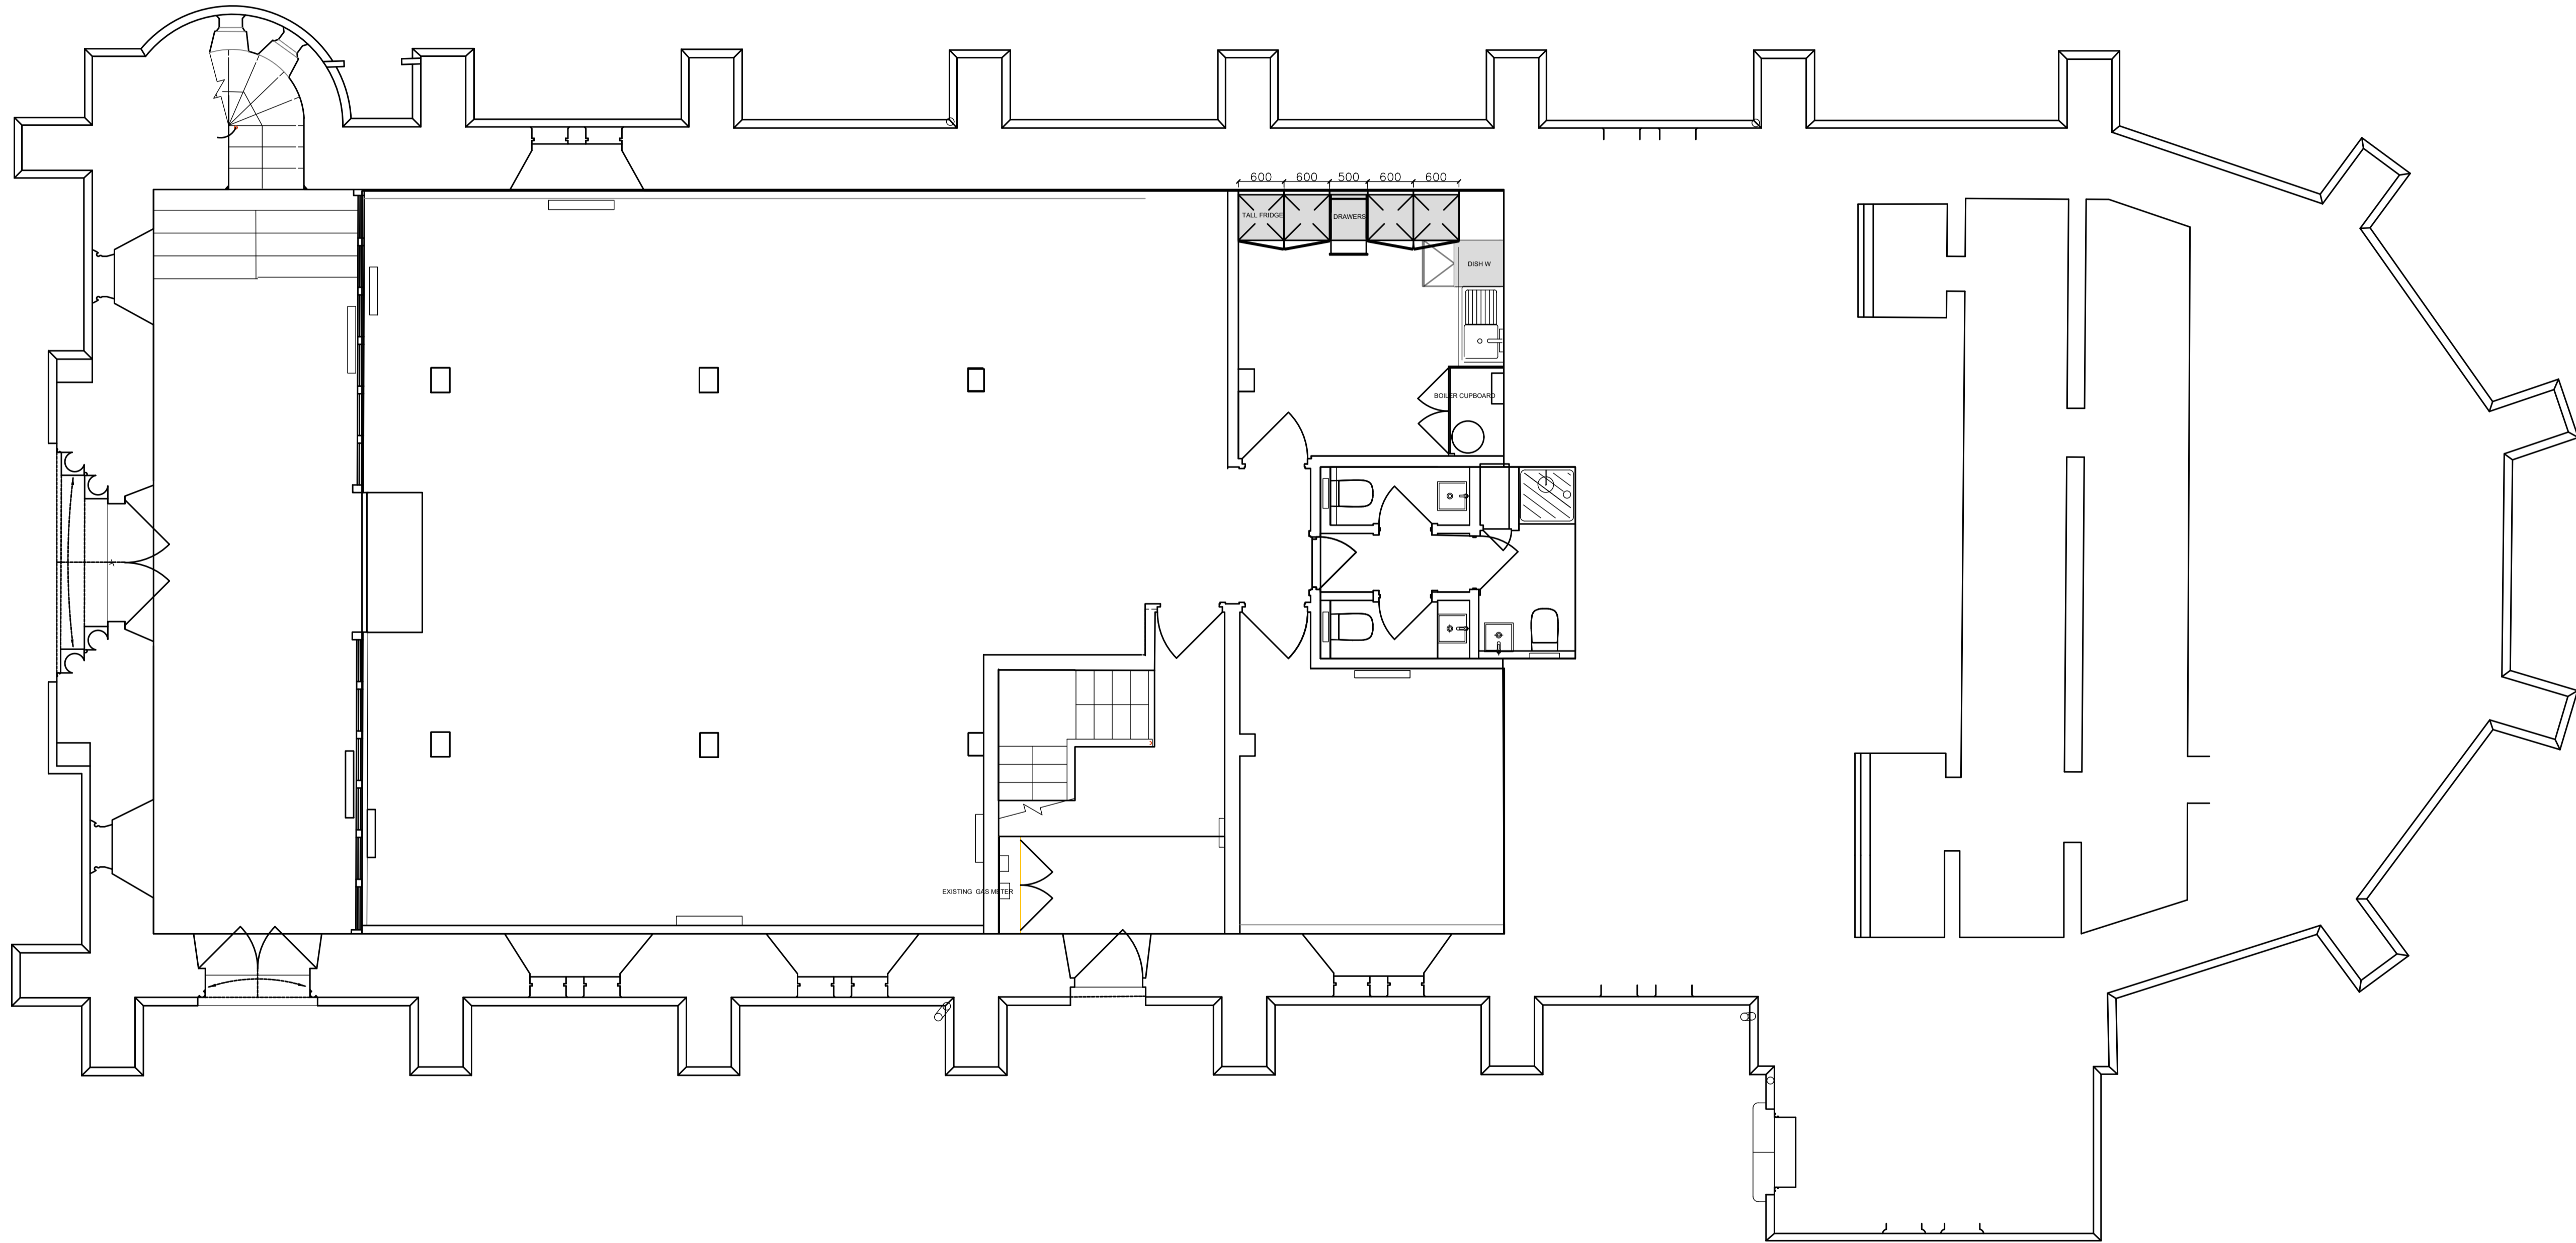


**note**  
Do not scale from this drawing. All dimensions are to be checked on site. Any discrepancies must be reported to the Designer immediately. Proposals are subject to approval by statutory authorities.

**CONSTRUCTION WORKS**

-  EXISTING SOLID PARTITION
-  NEW SOLID PARTITION - SINGLE SKIN PLASTERBOARD
-  NEW SOLID PARTITION - DOUBLE SKIN PLASTERBOARD
-  NEW SOLID PARTITION, LOW LEVEL
-  NEW SOLID PARTITION WITH PLY
-  NEW GLAZED PARTITION
-  NEW SOLID DOOR, SOLID FRAME
-  NEW GLASS DOOR, SOLID FRAME



rev	date	note	by	checked
0	12.10.18	REVISED GA FOLLOWING CLIENT INSTRUCTION	CC	SG

# ORCHARD

Orchard House, Threehelfords Business Park, Inworth Road, Feering, Essex, CO5 9SE  
T: 020 7061 9866 | F: 020 7061 9877  
E: info@orchardgroup.org.uk | W: www.orchardgroup.org.uk

project  
**THE CHAPEL**  
client  
**JOHN ARCHER WAY**  
**THE CHAPEL**  
**LONDON**  
drawing  
**GROUND FLOOR**  
**GENERAL ARRANGEMENT**

issued for	drawing no			
<b>COMMENT</b>	<b>OG17-053-GA-G</b>			
date	revision	scale	drawn	checked
12.10.18	053	G	1.150@A1 CC	SG

Orchard Group ©  
Copyright of this drawing is held by Orchard. It is issued on the condition that it is not copied, reproduced or disclosed to any third party without written consent from Orchard.