



LEASE PLAN

Ram Quarter, SW18 1SF
Retail Unit 02.04
2 Drapers' Yard

- Lease Demise
- Estate
- Building Demise

Notes:



Care should be taken when drawings are printed to avoid image distortion.

This drawing is issued for lease registration purposes only and further copies should be printed under the appropriate licence.

This lease plan is compiled from client supplied data.

Revisions:

- A - Original Issue (September 2017)
- B - Presentation Amendments (October 2017)
- C - Presentation Amendments (October 2017)
- D - Presentation Amendments (November 2017)
- E - Presentation Amendments (November 2017)

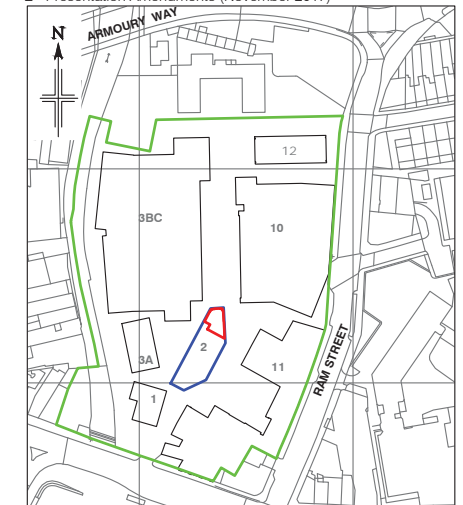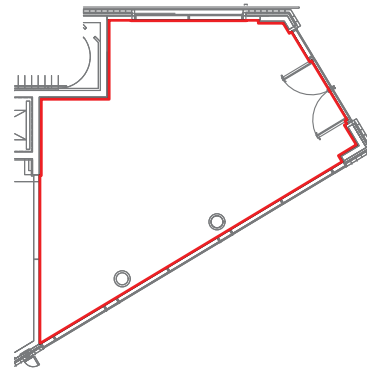

Location Plan

Scale 1:2500

This drawing contains Ordnance Survey data which has been reproduced with the permission of the Controller of Her Majesty's Stationery Office, Crown copyright 2016.


Licence Number: 100020449

Dwg No. 32160-004-U02.04-LPG

Issue E November 2017

Presentation Scale 1:200 @ A3

scale 1:200 @ A3

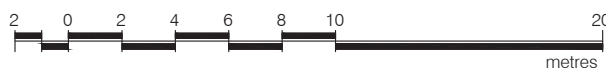

Plowman Craven

Regulated by RICS



T +44(0)1582 765566

W www.plowmancraven.co.uk