




SECTION A-A  
THRO' UNITS A to E

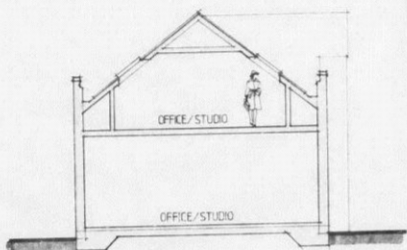


SECTION B-B  
THRO' UNIT F

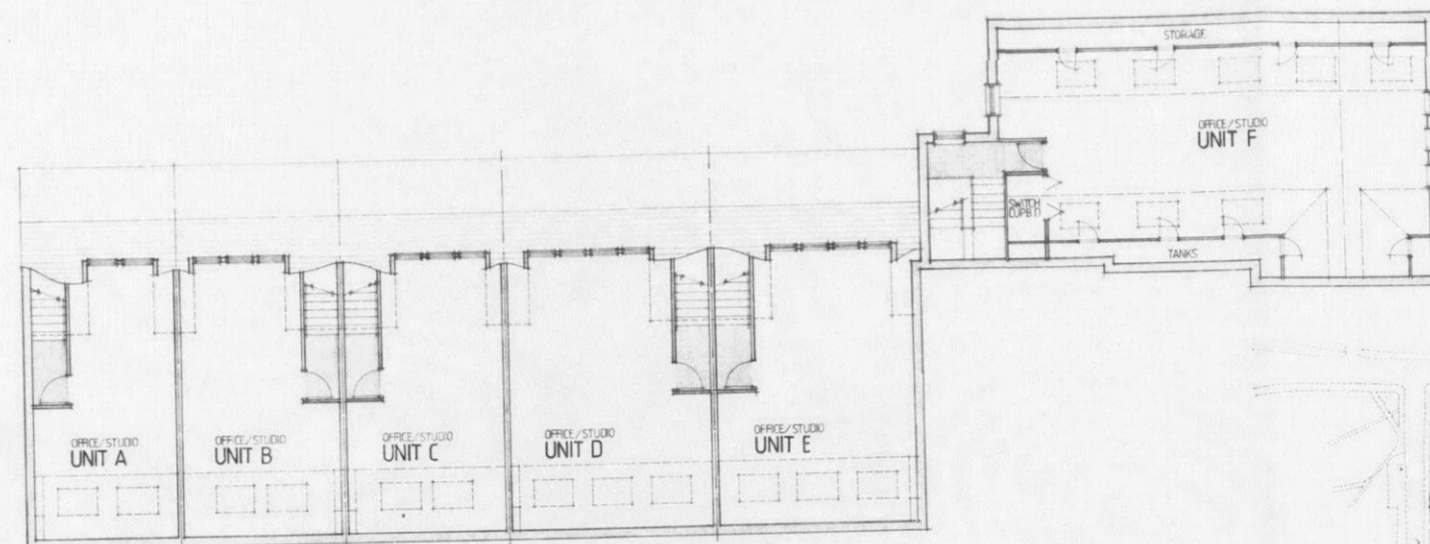

FIRST FLOOR PLAN

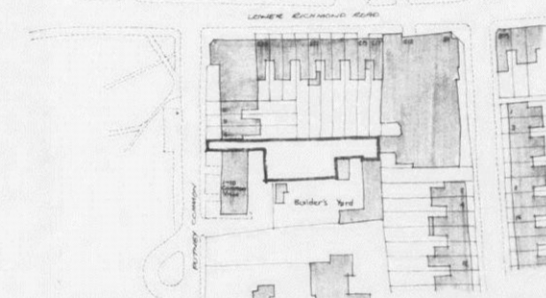

LOCATION PLAN

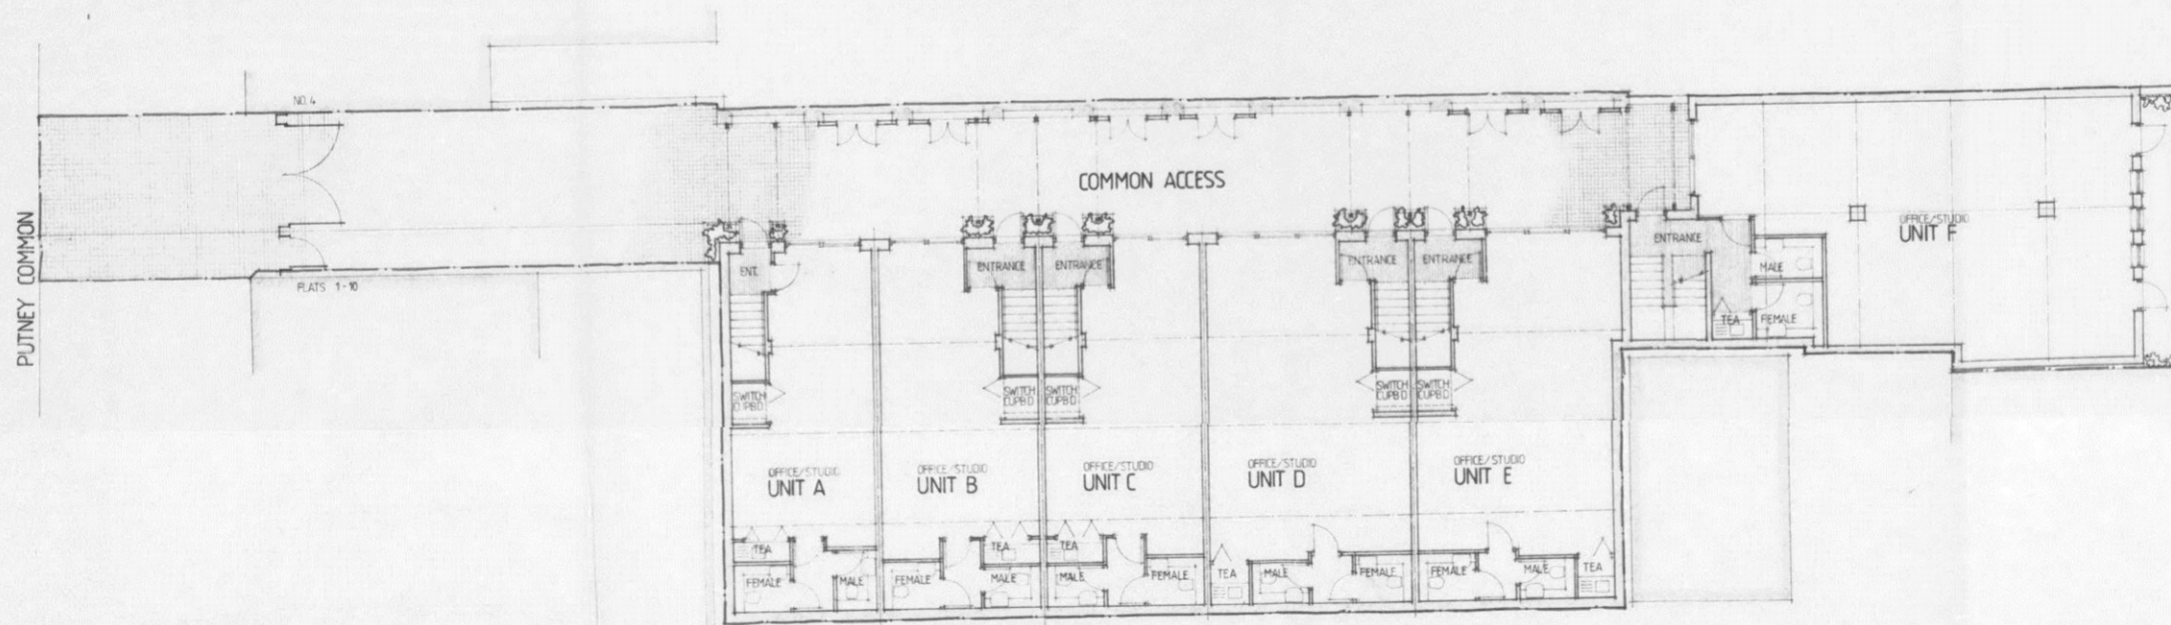

SITE PLAN/GROUND FLOOR PLAN


The Dewhurst Haslam Partnership  
Chartered Architects  
17 Upper Grosvenor Road, Southampton SO8 9PL

Job  
6th 2 STOREY OFFICE/STUDIO UNITS  
THE MEWS 6 PUTNEY COMMON  
LONDON SW15

Client  
LEMBINA PROPERTIES LIMITED

Drawing  
FLOOR PLANS & SECTIONS AS BUILT

802 - 20

Scale 1/100 Date July 1987


0 1 2 3 4 5 6  
0 1 2 3 4 5 6  
INCHES  
0 10 20 30 40 50 60 70 80 90 100  
MILLIMETRES

