


Figured dimensions only are to be used. All dimensions to be checked onsite. Differences between drawings and between drawings and specification or bills of quantities to be reported to the PRC Group.

The copyright of the drawings and designs contained therein remains vested in the PRC Group.

Revisions: Drawn/Chkd: Date:

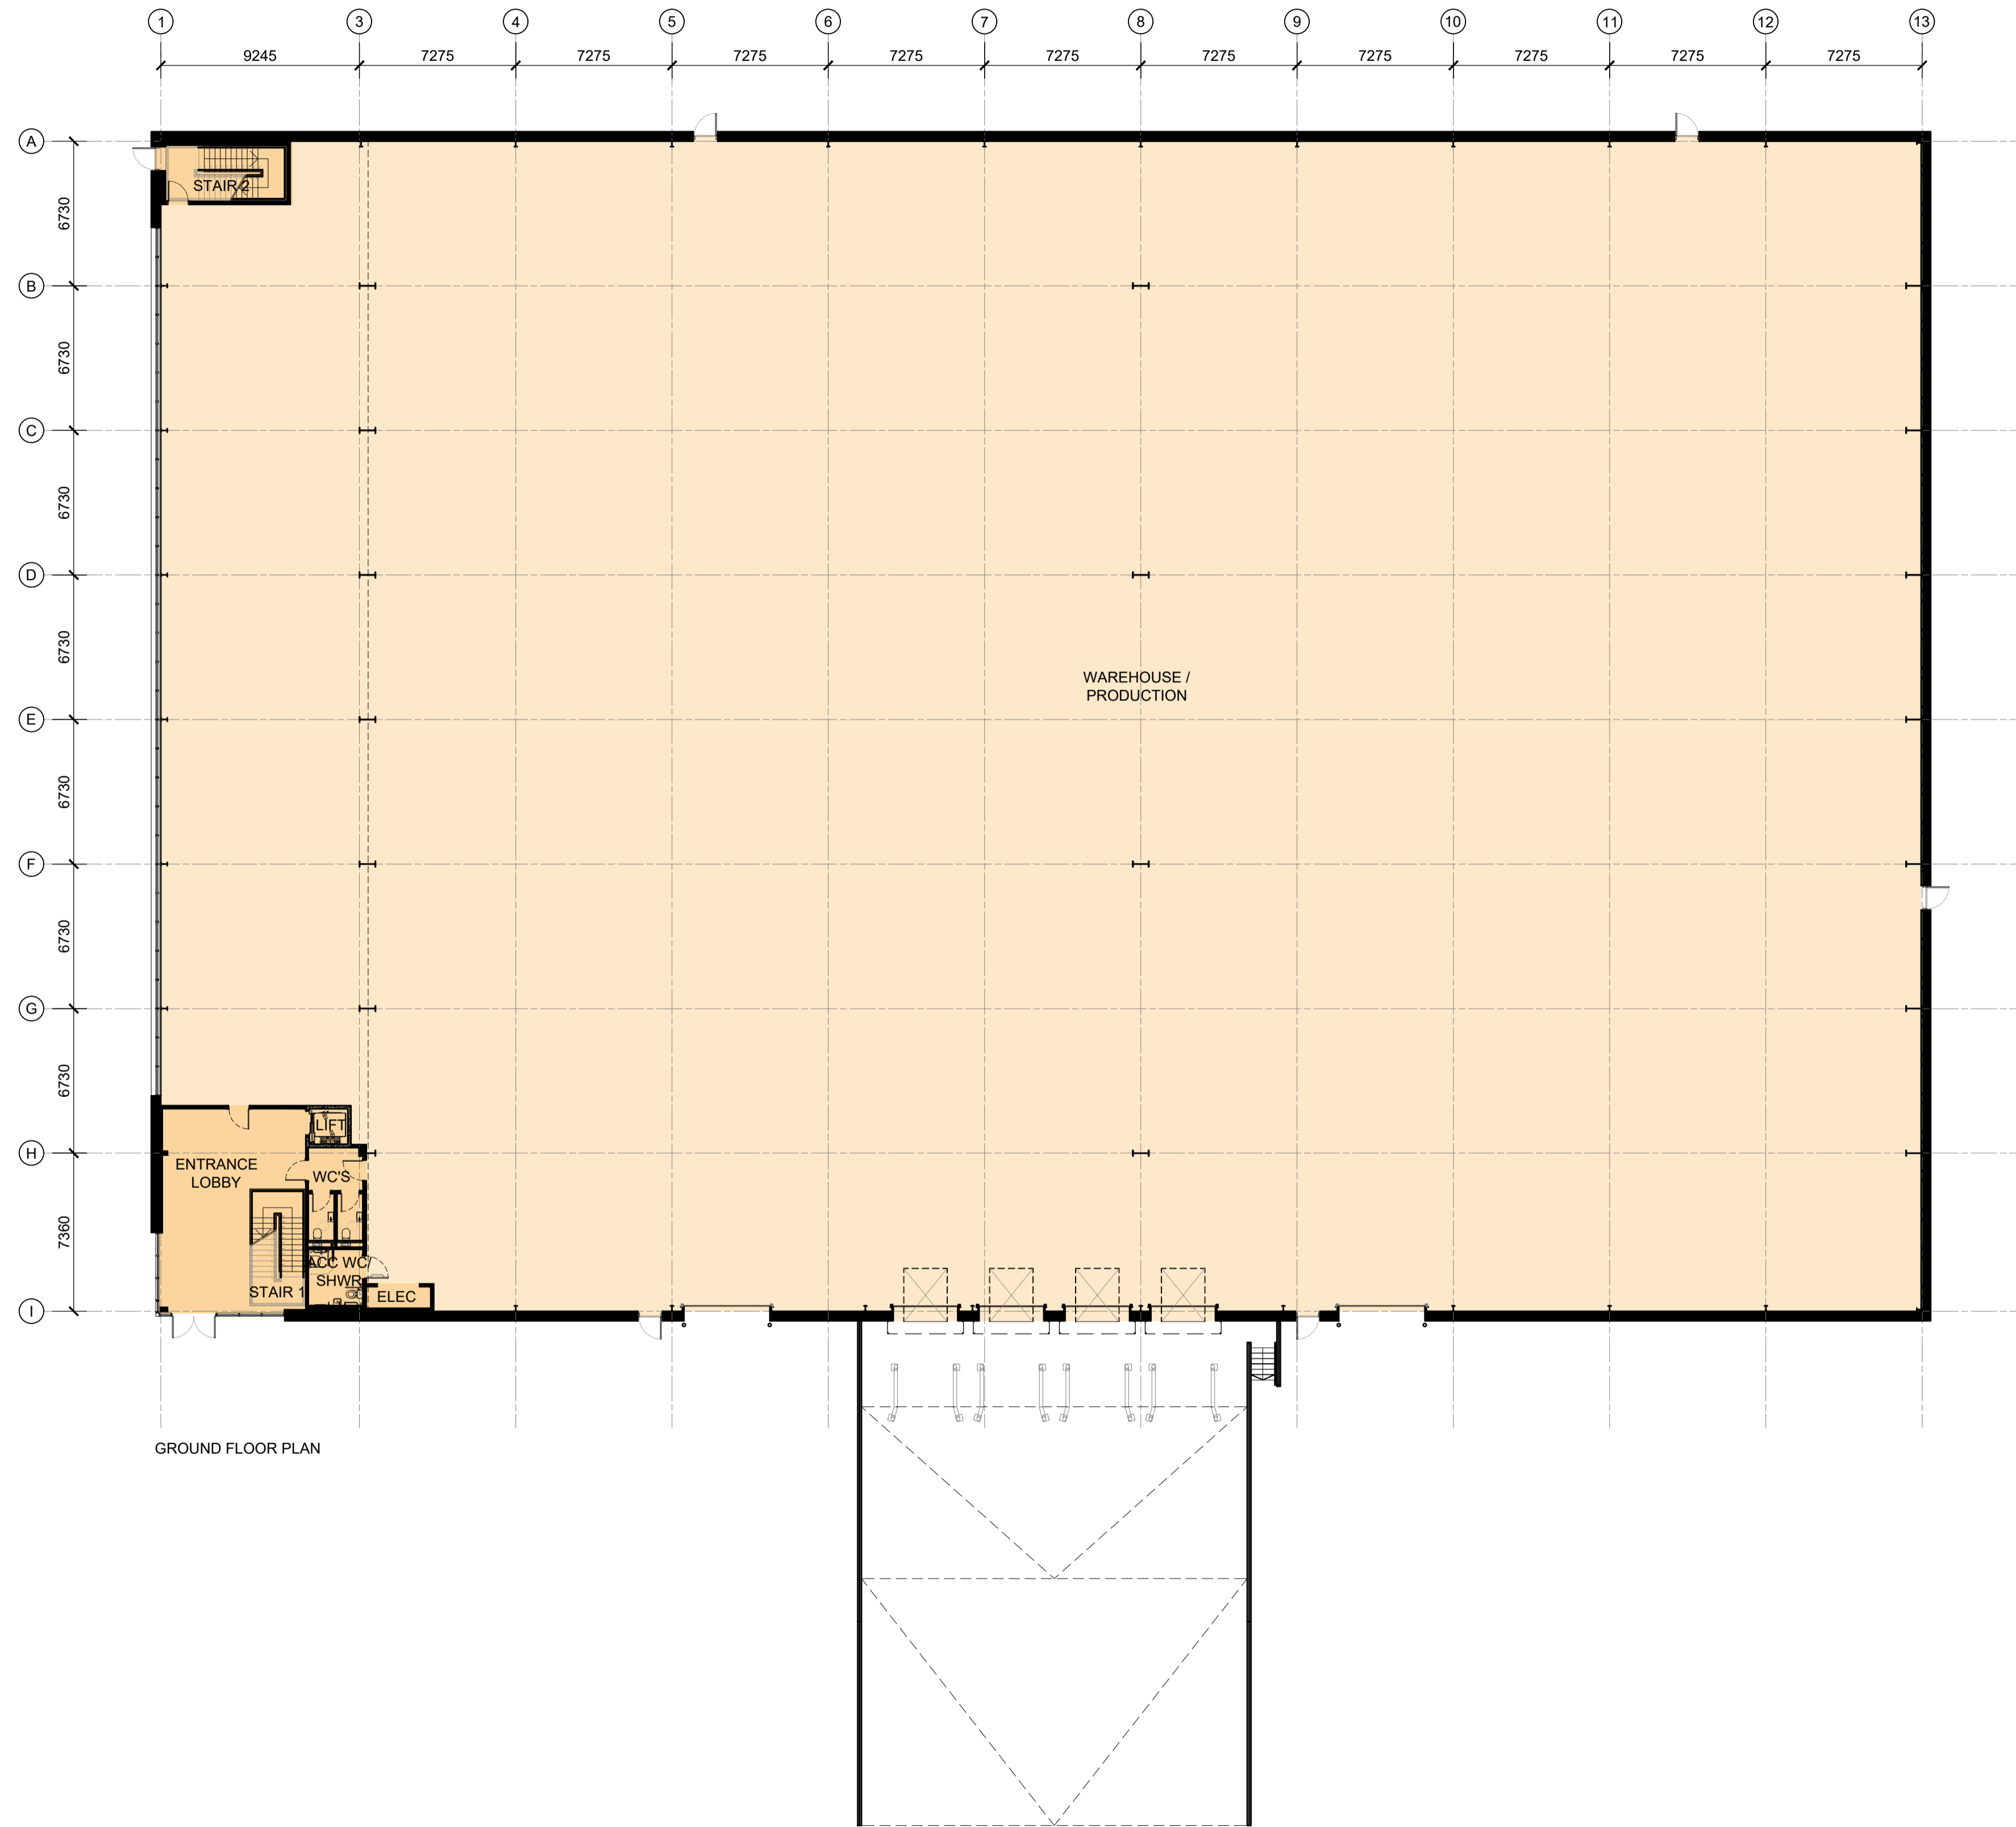

GROSS EXTERNAL AREA:
 GF GEA: 4,588m² / 49,391ft²
 FF GEA: 541m² / 5,821ft²
 Total GEA: 5,129m² / 55,212ft²

Client:
 GOYA (BROOMHILL) LTD



Project:
 BROOM HILL SWANLEY

12 Warren Yard,
 Warren Park,
 Milton Keynes,
 MK12 5HW
 01908 305 246
 info@prc-group.com
 www.prc-group.com

Drawing Title:
 PROPOSED GROUND FLOOR
 UNIT 4

Scale @ A1: 1:200
 Checked by: ME
 Date: DEC 20

Job No: 11181
 Stage: PL
 Drawing No: 214
 Rev:

Issue Status:
 Construction Preliminary
 Information Approval
 Tender

Offices:
 Woking
 London
 Milton Keynes
 Warsaw

PRC Architecture & Planning

